



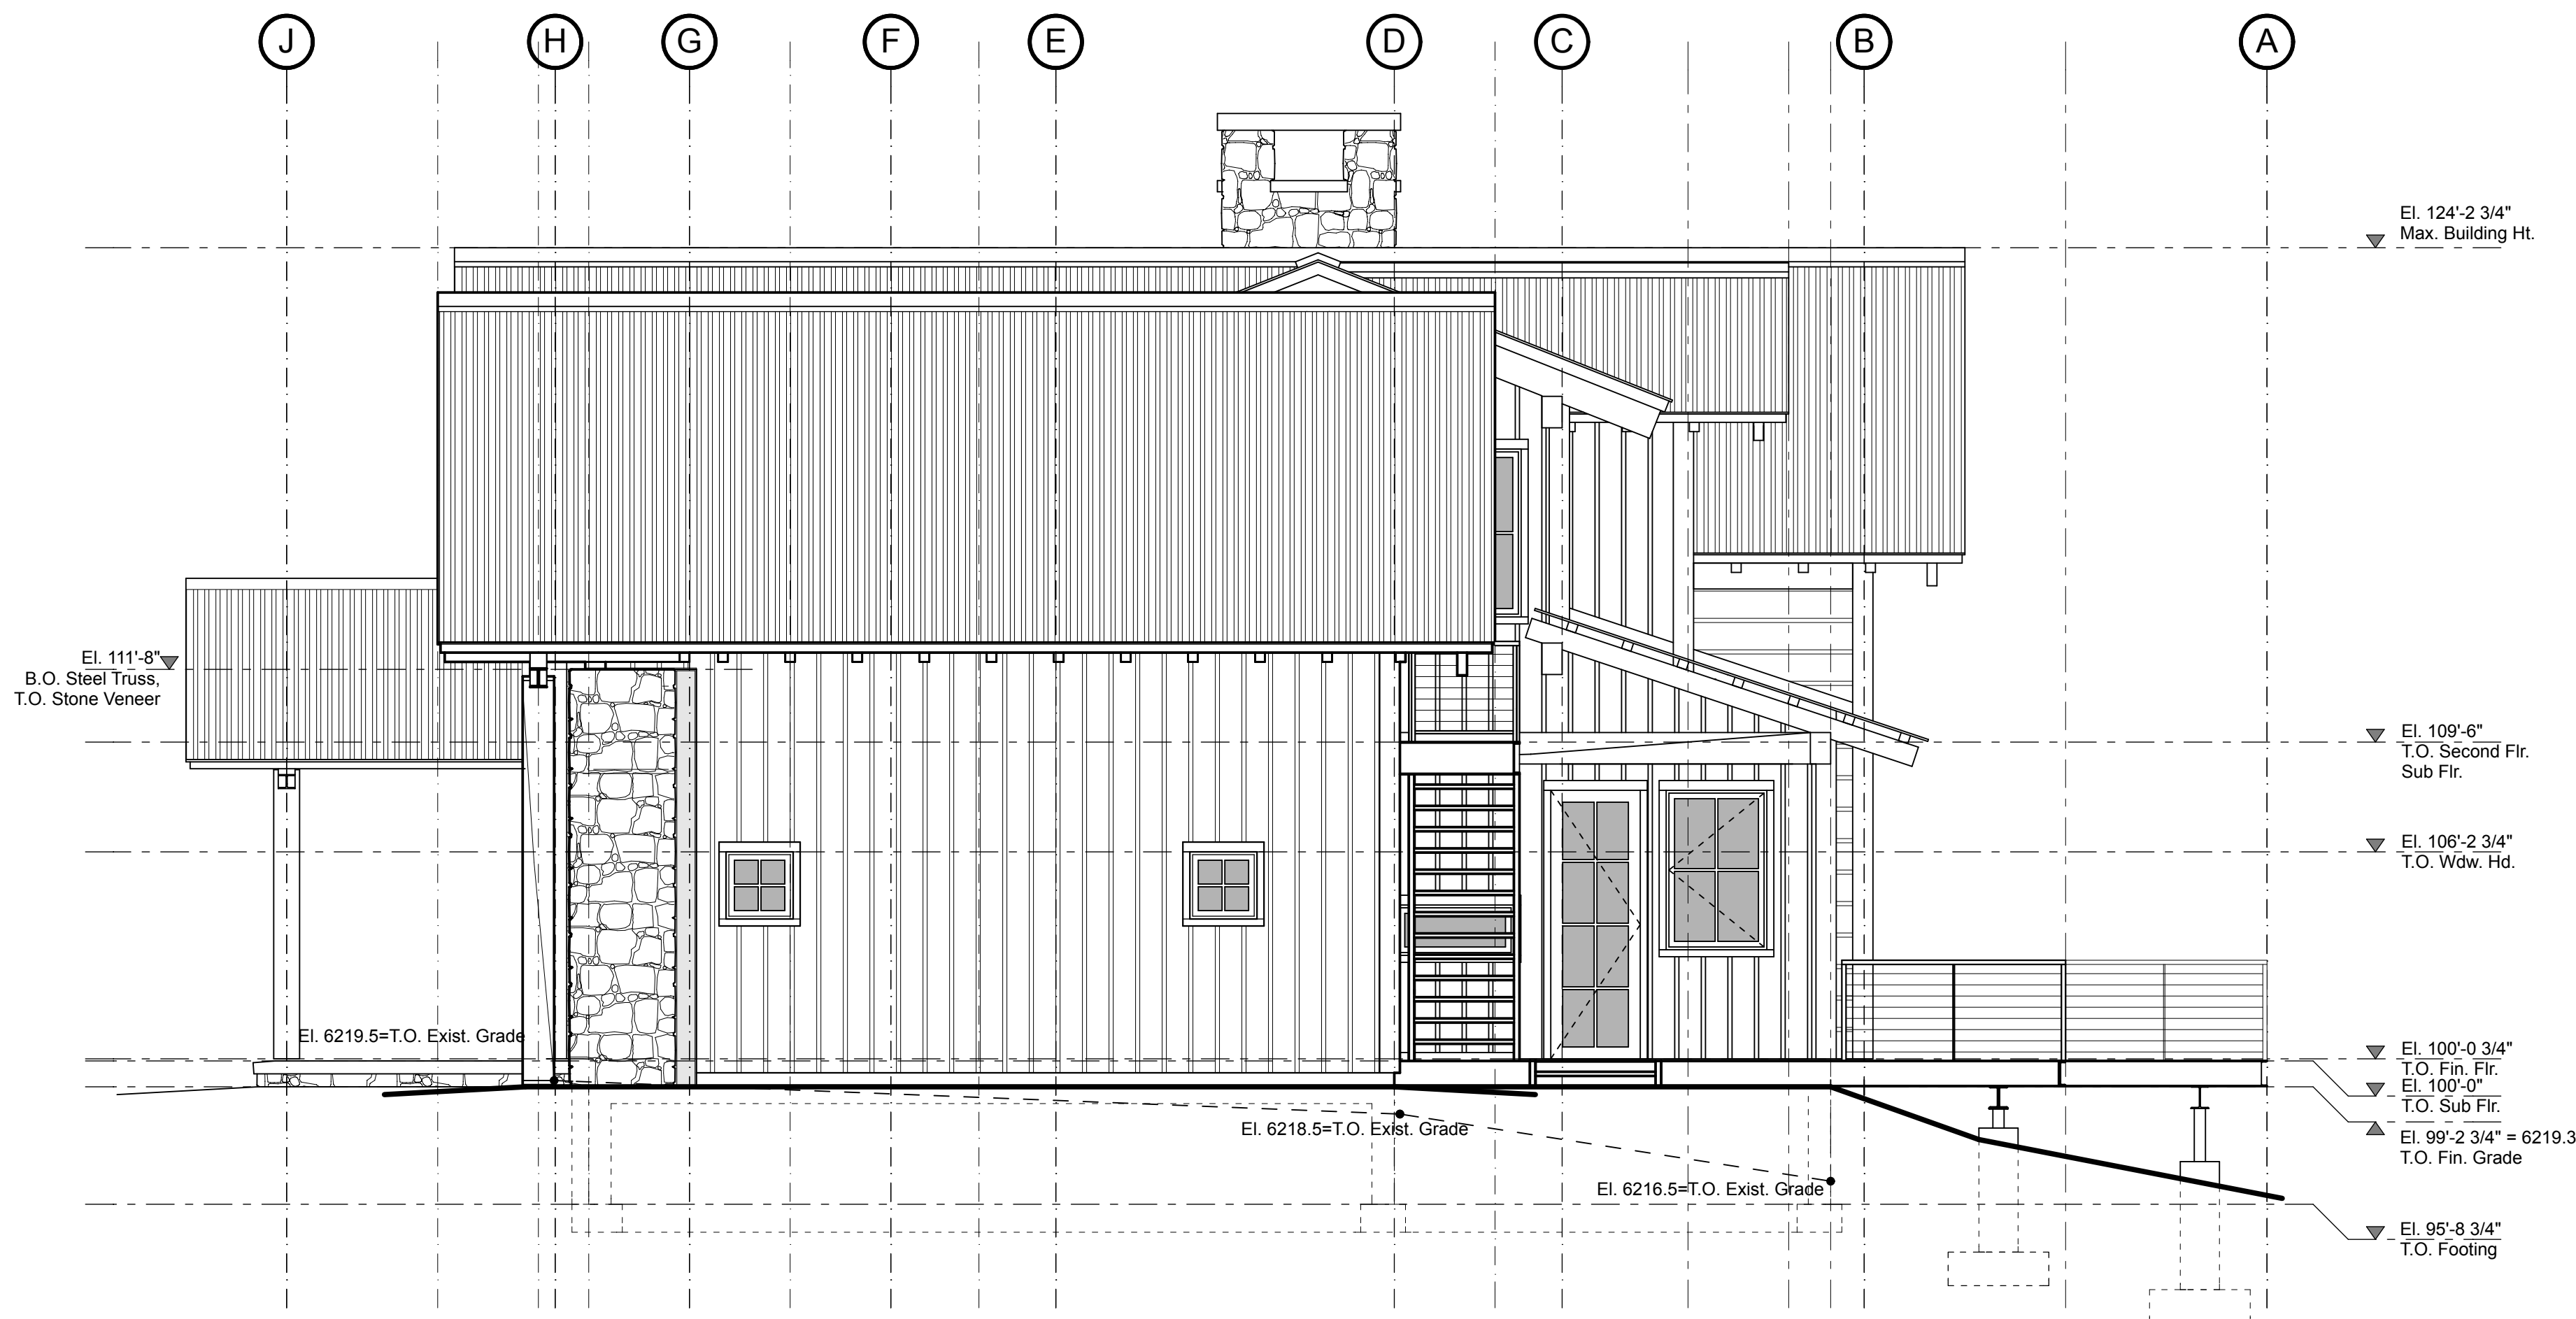

3 West Elevation
Scale: 1/4" = 1'-0"

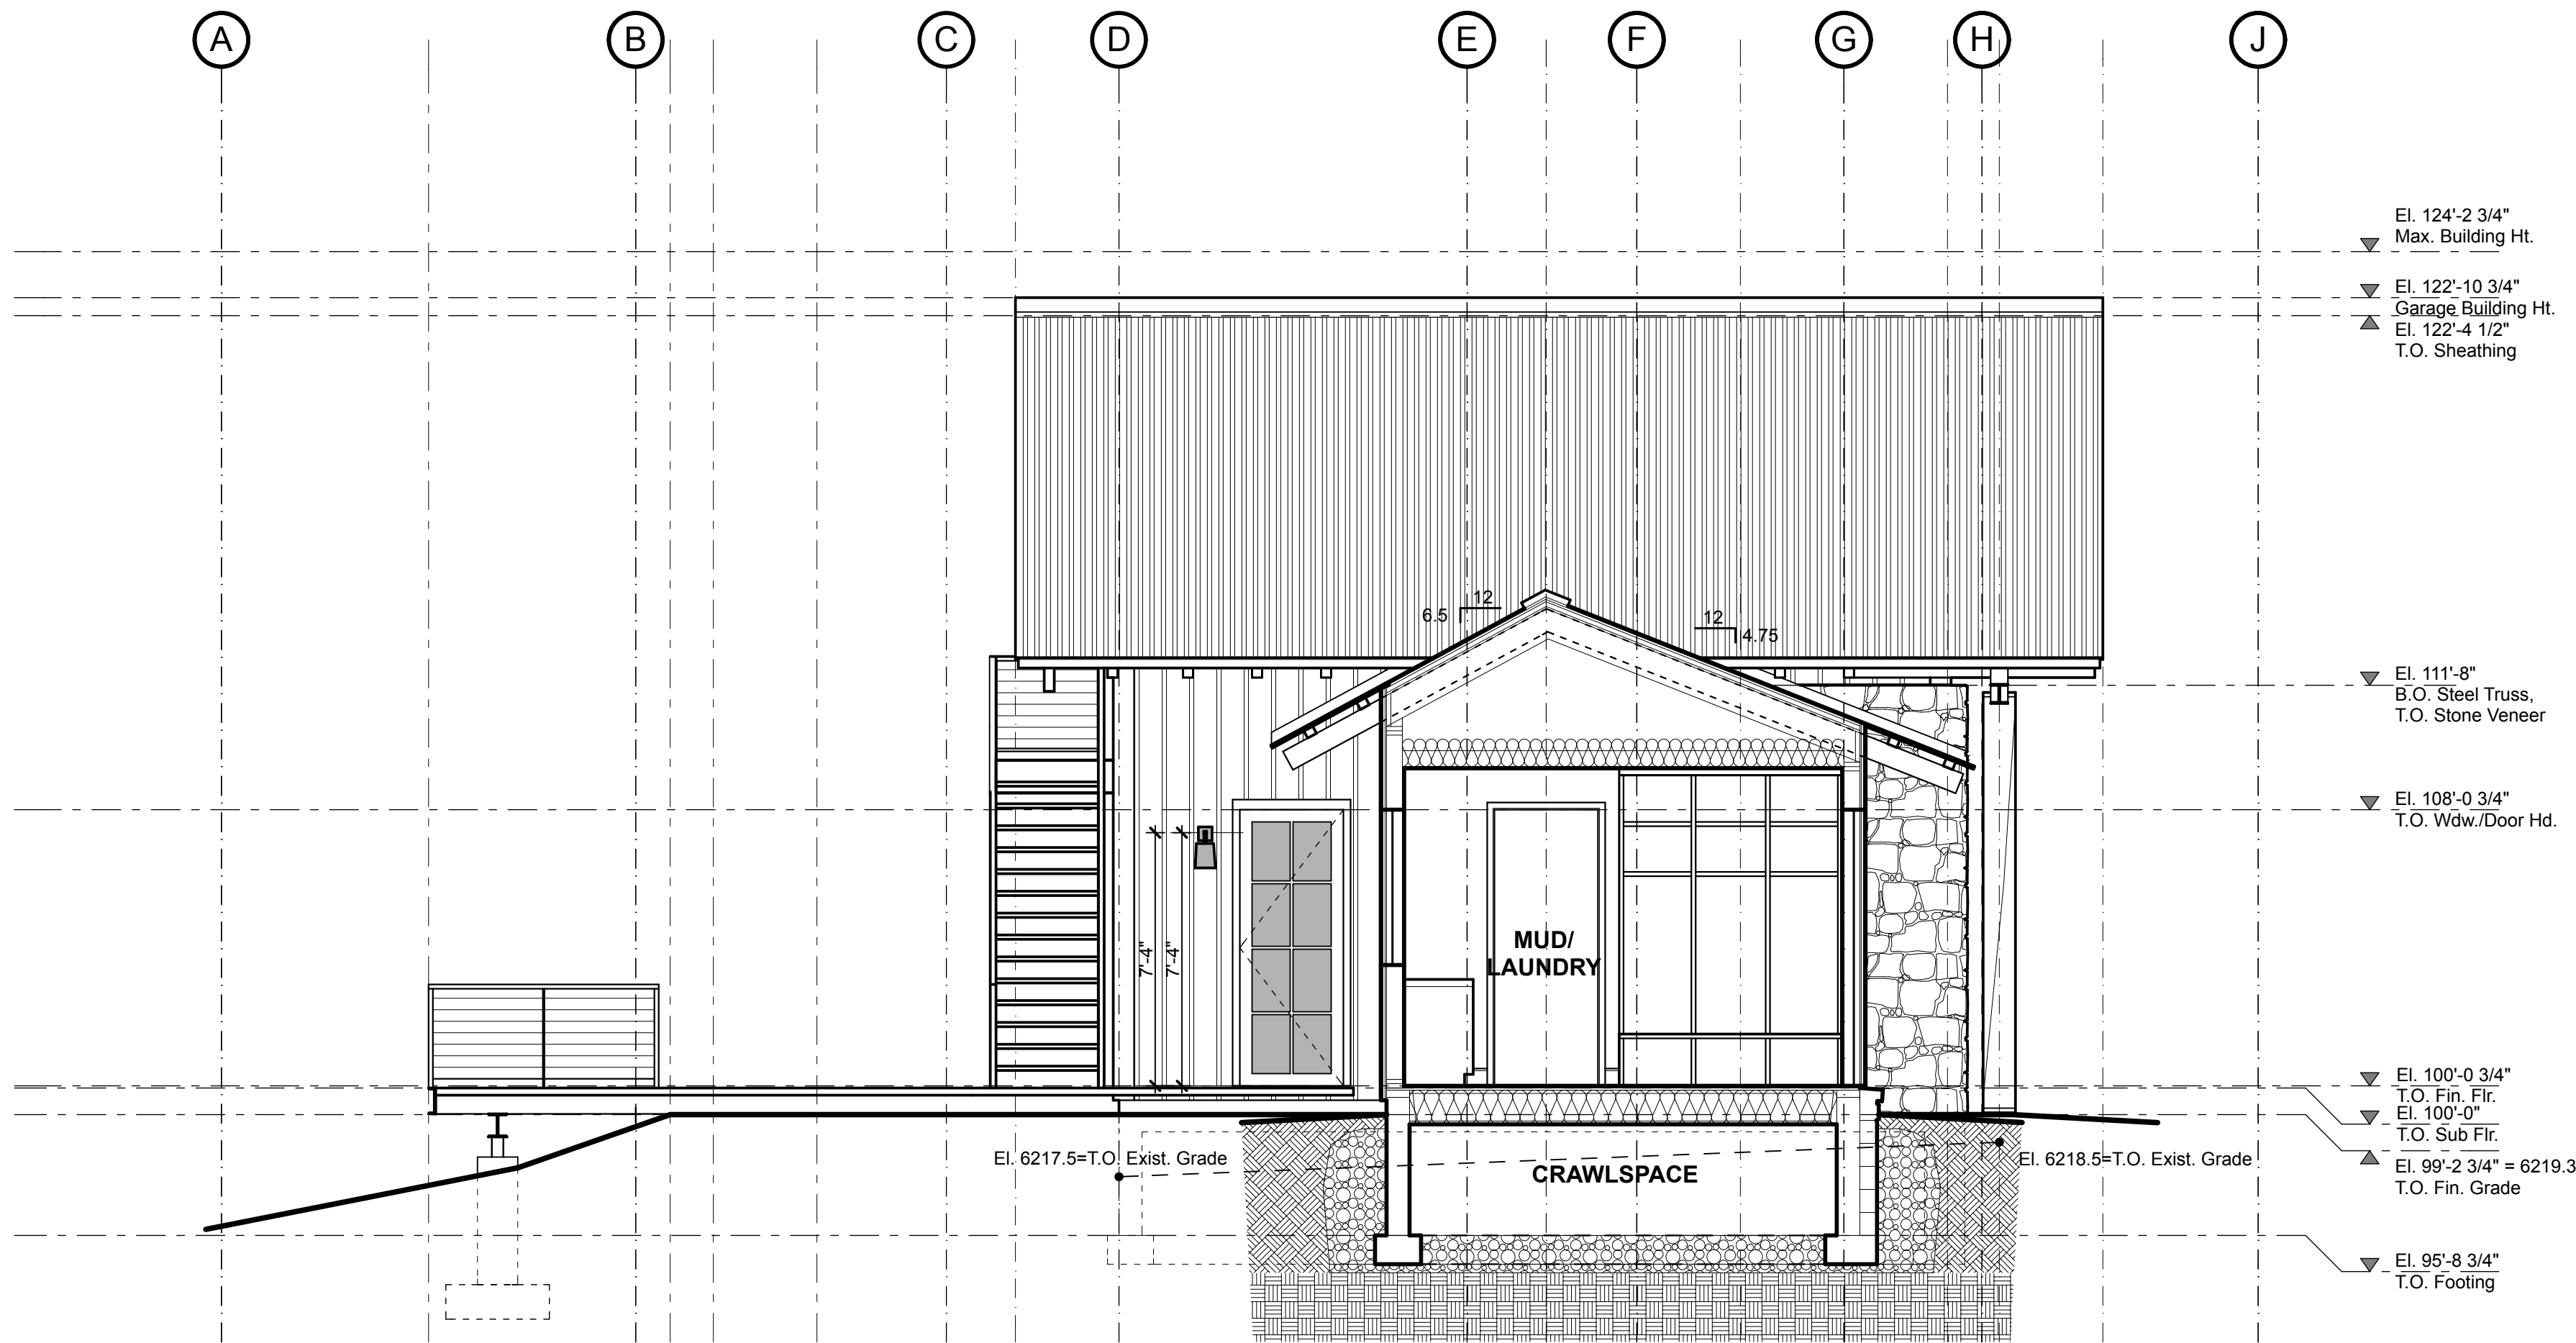

4 Partial East Elevation
Scale: 1/4" = 1'-0"

Richardson Residence

5370 West Woodchuck Road
Lot 10, Unit 1, River Meadows Subdivision
Teton County, Wyoming

Ankeny
Architecture
and Design
P.O.Box 11062
Jackson, WY
83002
307.413.0904

Date/Revision:

12.18.18 SD Pricing Set
03.15.19 Revised Pricing
05.01.19 Interiors
05.10.19 Permit
06.28.19 Construction
01.22.20 Rev. 1 Set

Sheet:

A3.3

Elevations

1405.00 Richardson