


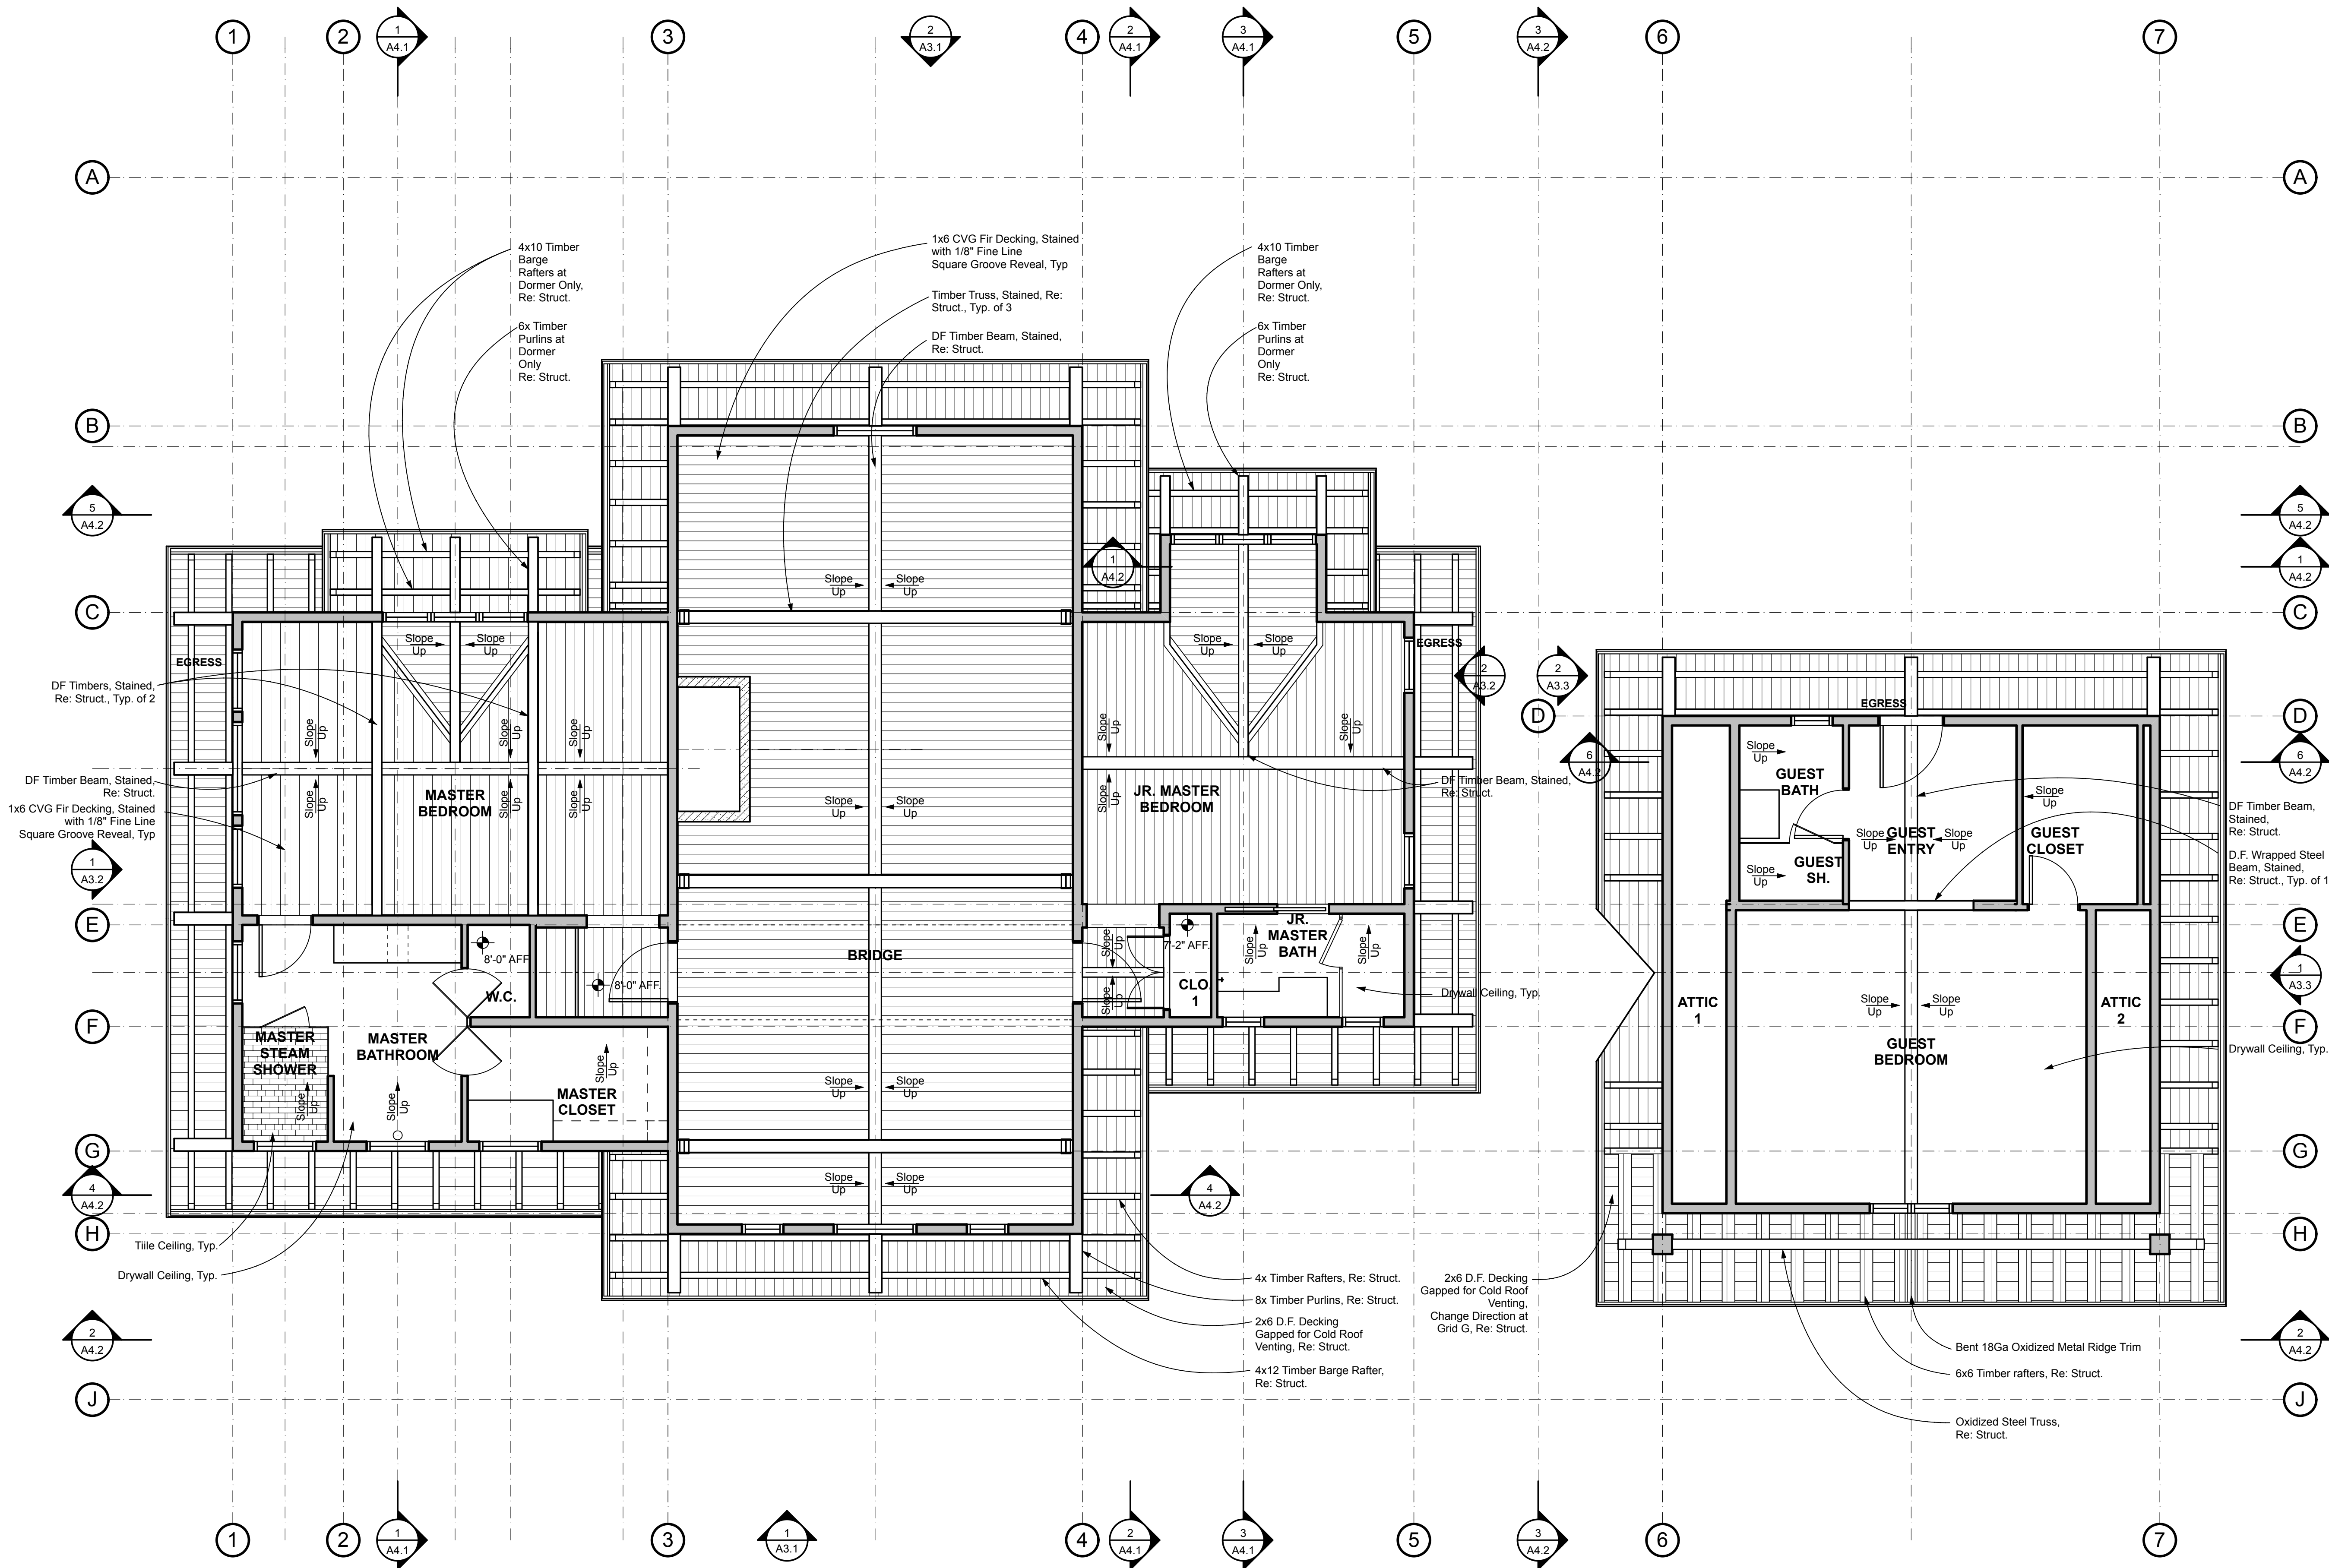

1 Upper Level Reflected Ceiling Plan
Scale: 1/4" = 1'-0"

Date/Revision:
12.18.18 SD Pricing Set
03.15.19 Revised Pricing
05.01.19 Interiors
05.10.19 Permit
06.28.19 Construction
01.22.20 Rev. 1 Set

Sheet:

A6.2

Upper Level RCP
1405.00 Richardson