



1 Great Room/Kitchen South
Scale 3/8" = 1'-0"

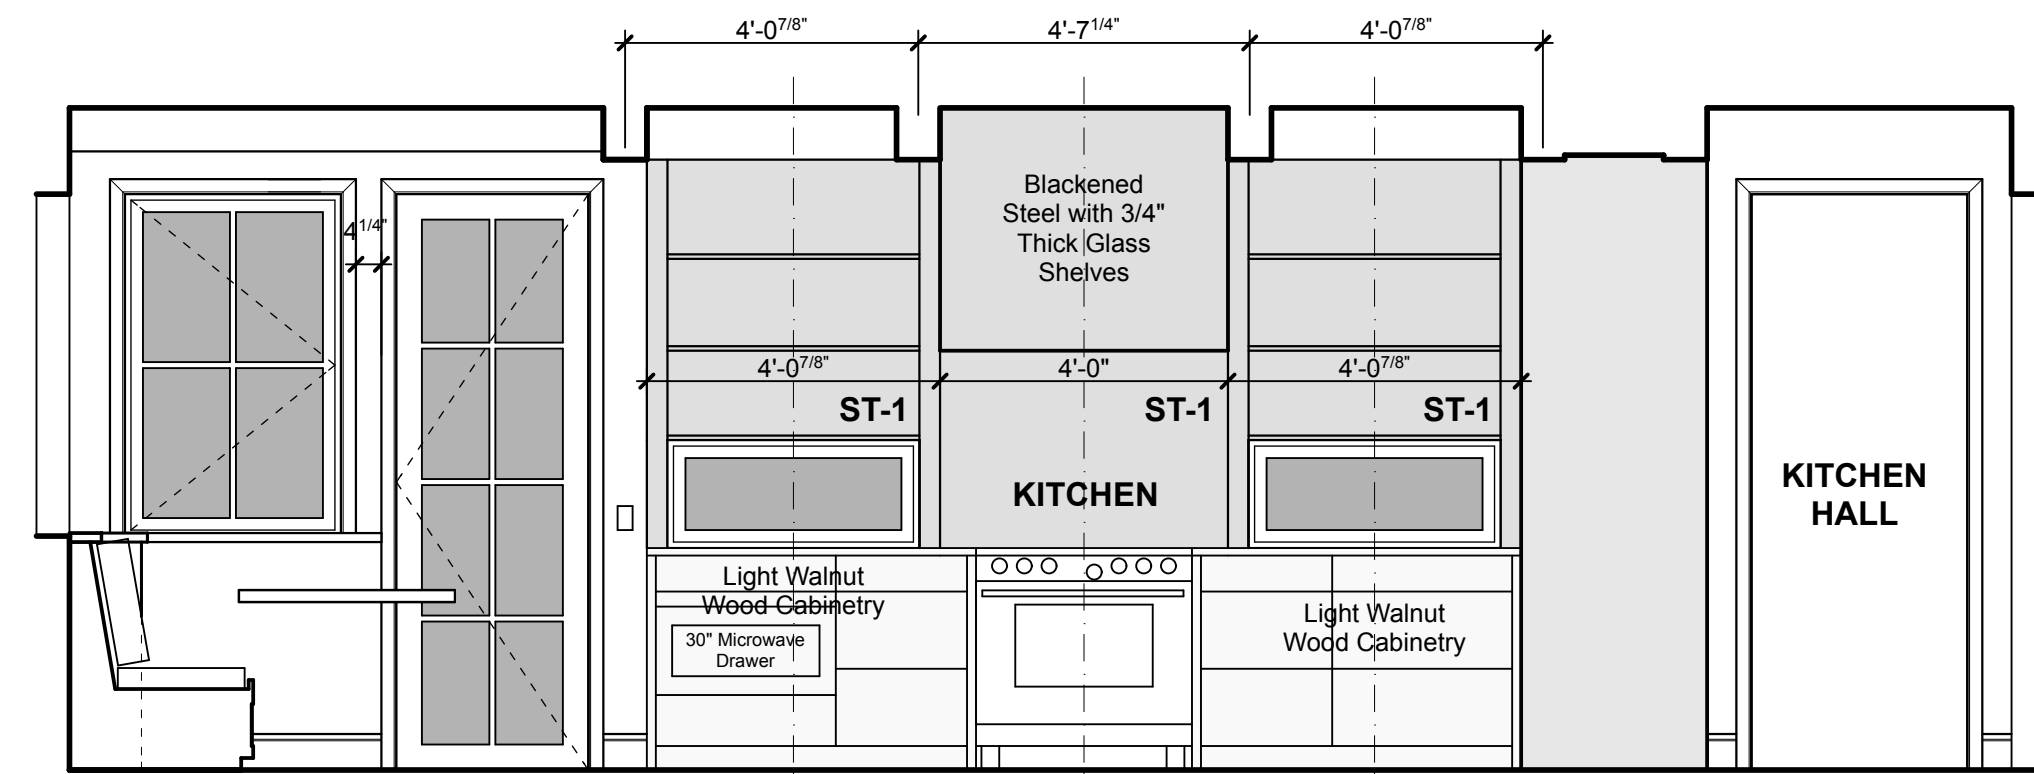


2 Kitchen/Kitchen Hall West
Scale 3/8" = 1'-0"

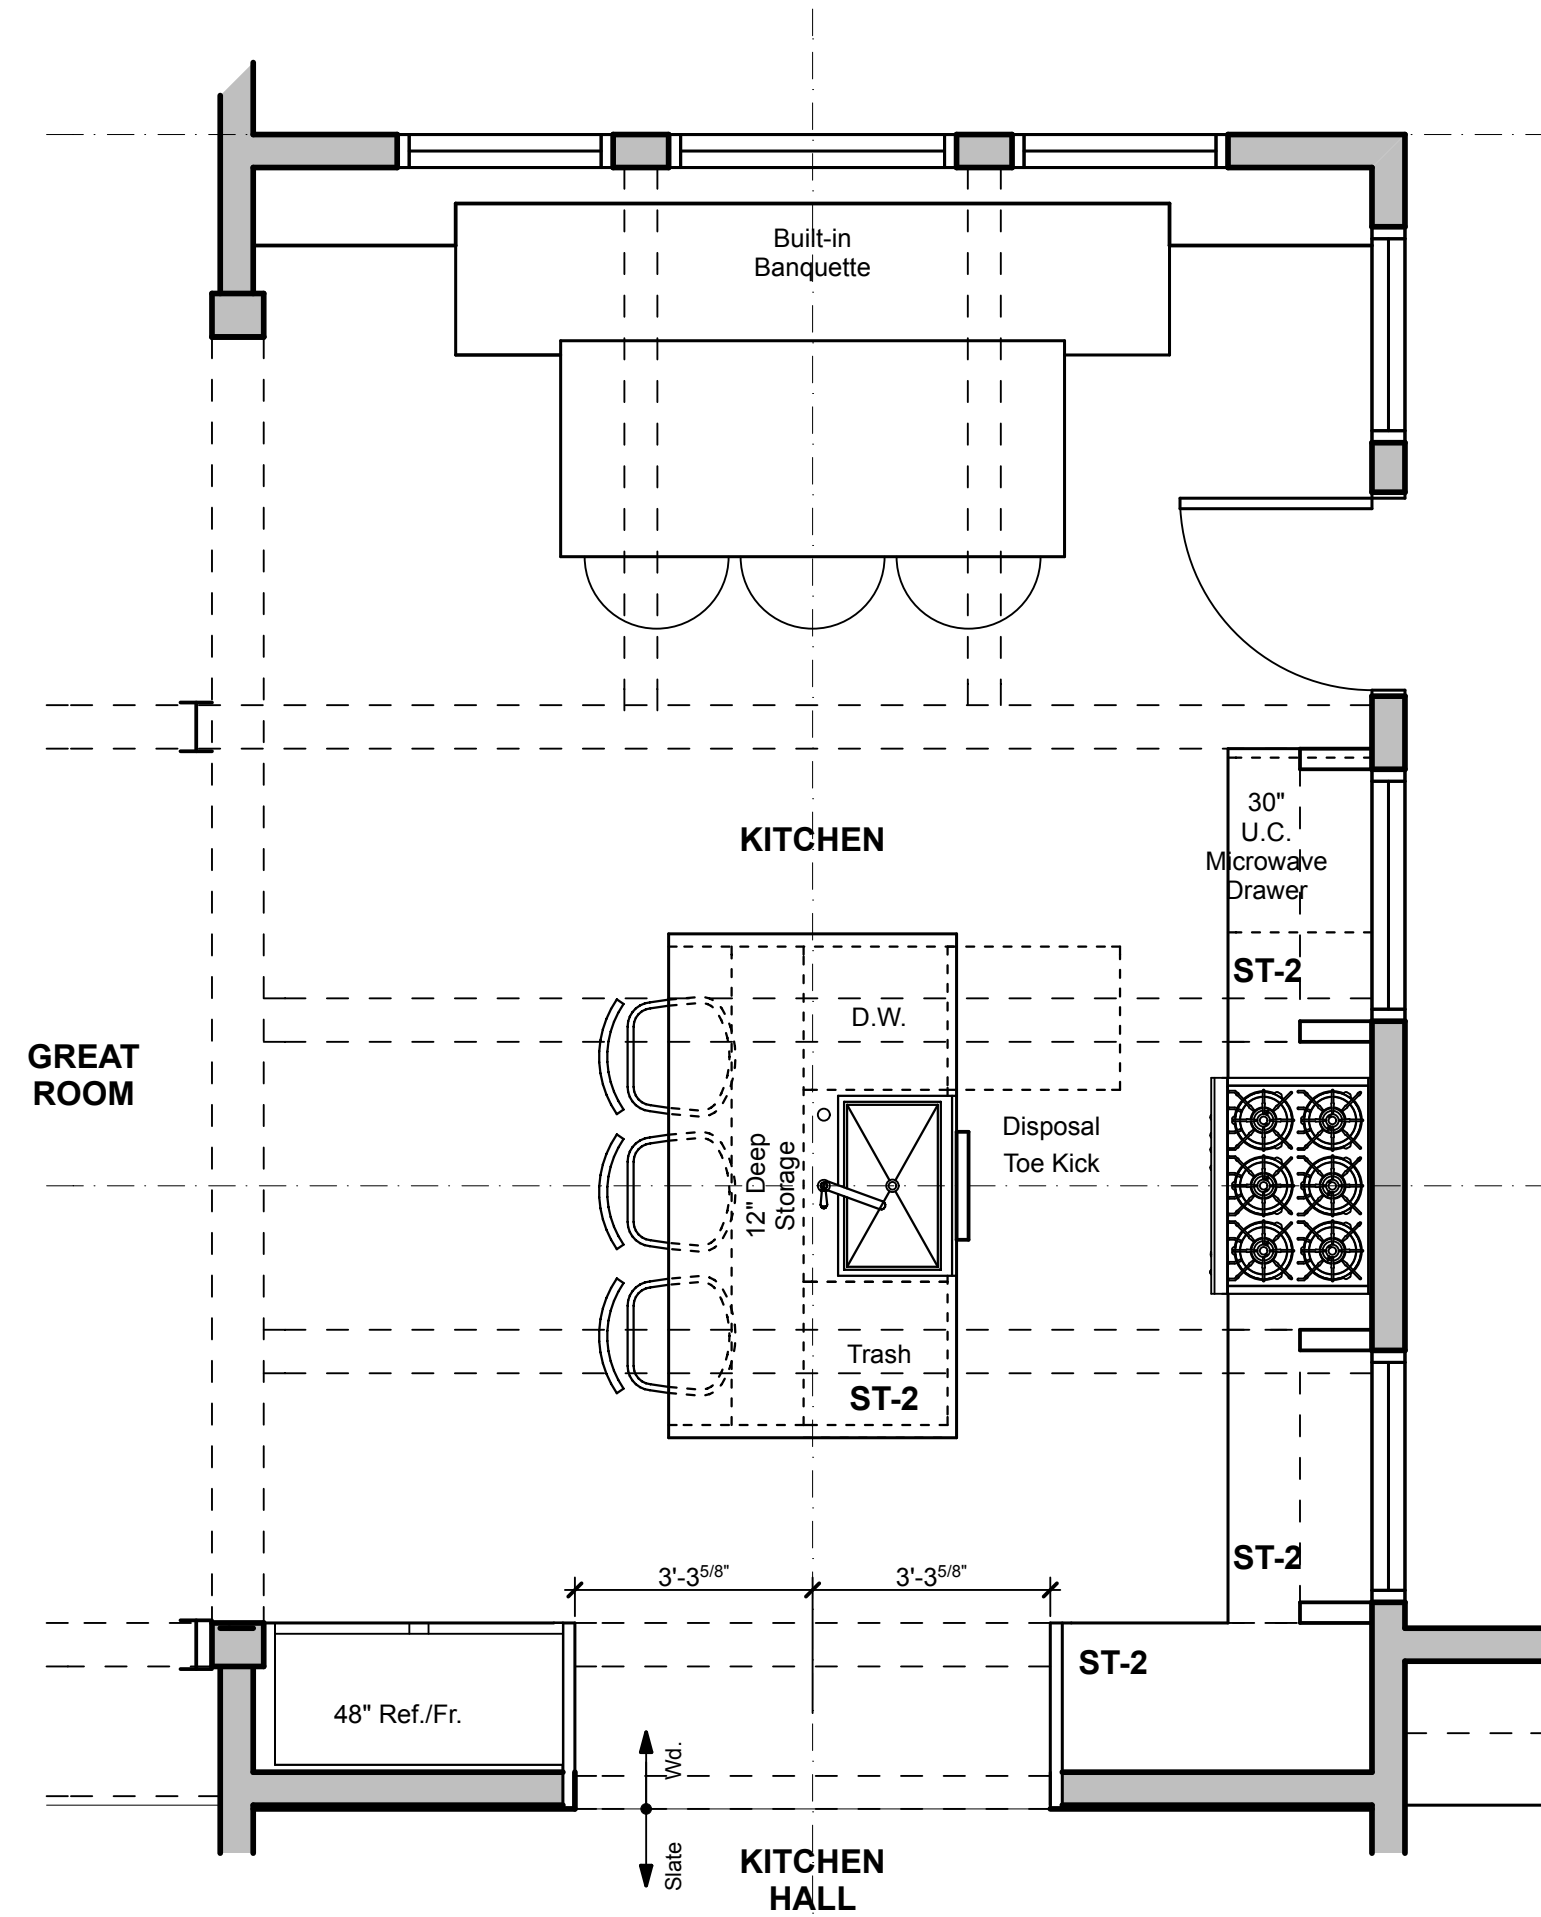

3 Kitchen Island West
Scale 3/8" = 1'-0"



4 Kitchen Island North
Scale 3/8" = 1'-0"

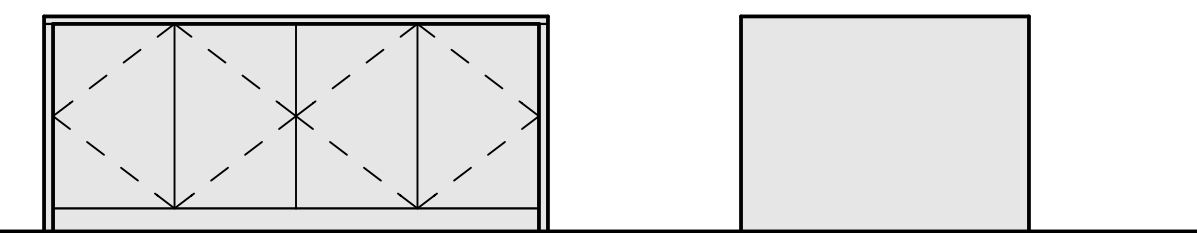


5 Kitchen Island East
Scale 3/8" = 1'-0"




6 Kitchen Island South
Scale 3/8" = 1'-0"




7 Kitchen Hall West
Scale 3/8" = 1'-0"

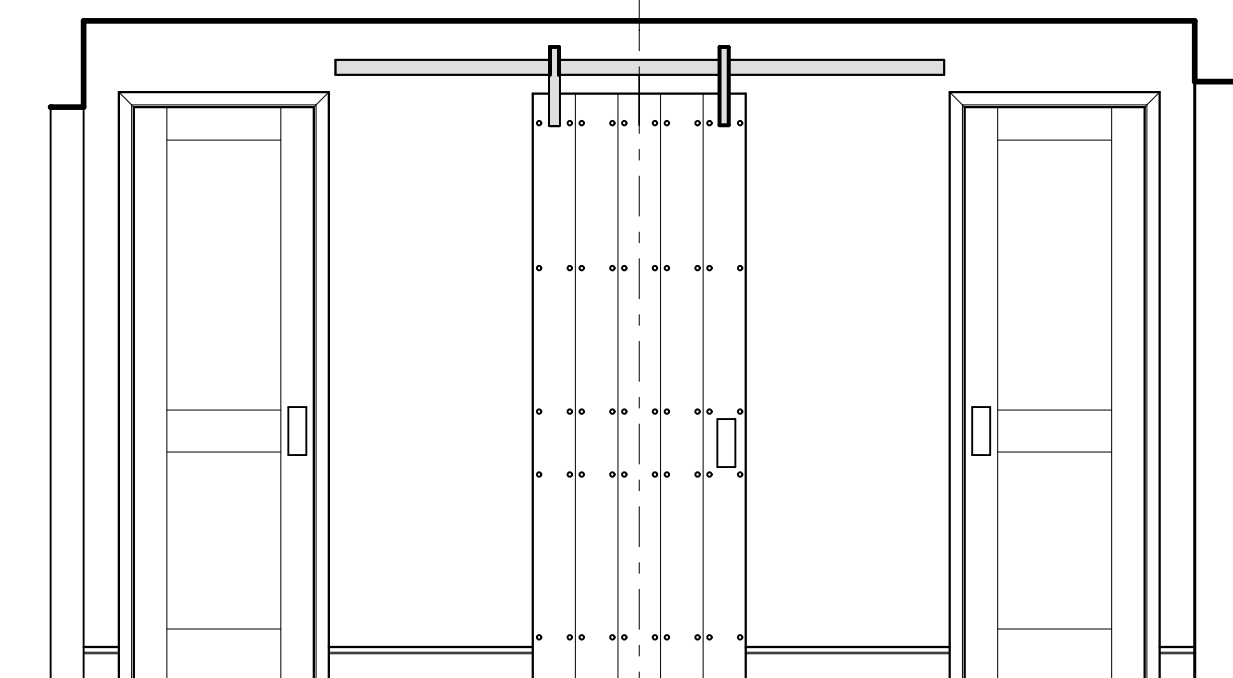

8 Kitchen Hall North
Scale 3/8" = 1'-0"

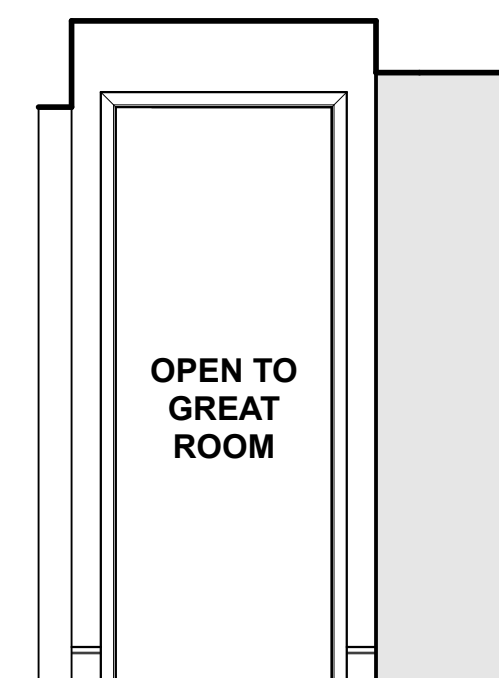

9 Kitchen Hall East
Scale 3/8" = 1'-0"

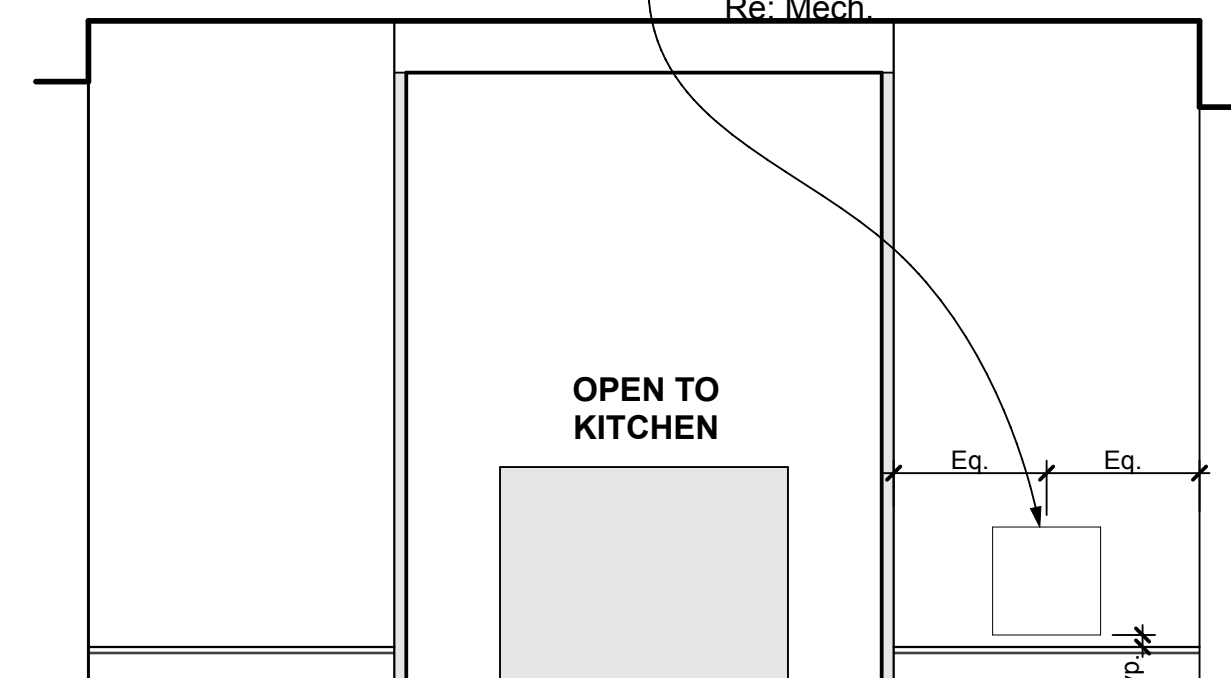

10 Kitchen Hall South
Scale 3/8" = 1'-0"



Plan / Kitchen
Scale 3/8" = 1'-0"

KITCHEN KEY

ST-1 Blackened Steel Backsplash
ST-2 3 cm Slab With 3 cm Nosing, Countertop