


Date/Revision:
12.18.18 SD Pricing Set
03.15.19 Revised Pricing
05.01.19 Interiors
05.10.19 Permit
06.28.19 Construction
01.22.20 Rev. 1 Set

Sheet:


A5.2

Interior Elevations


1405.00 Richardson

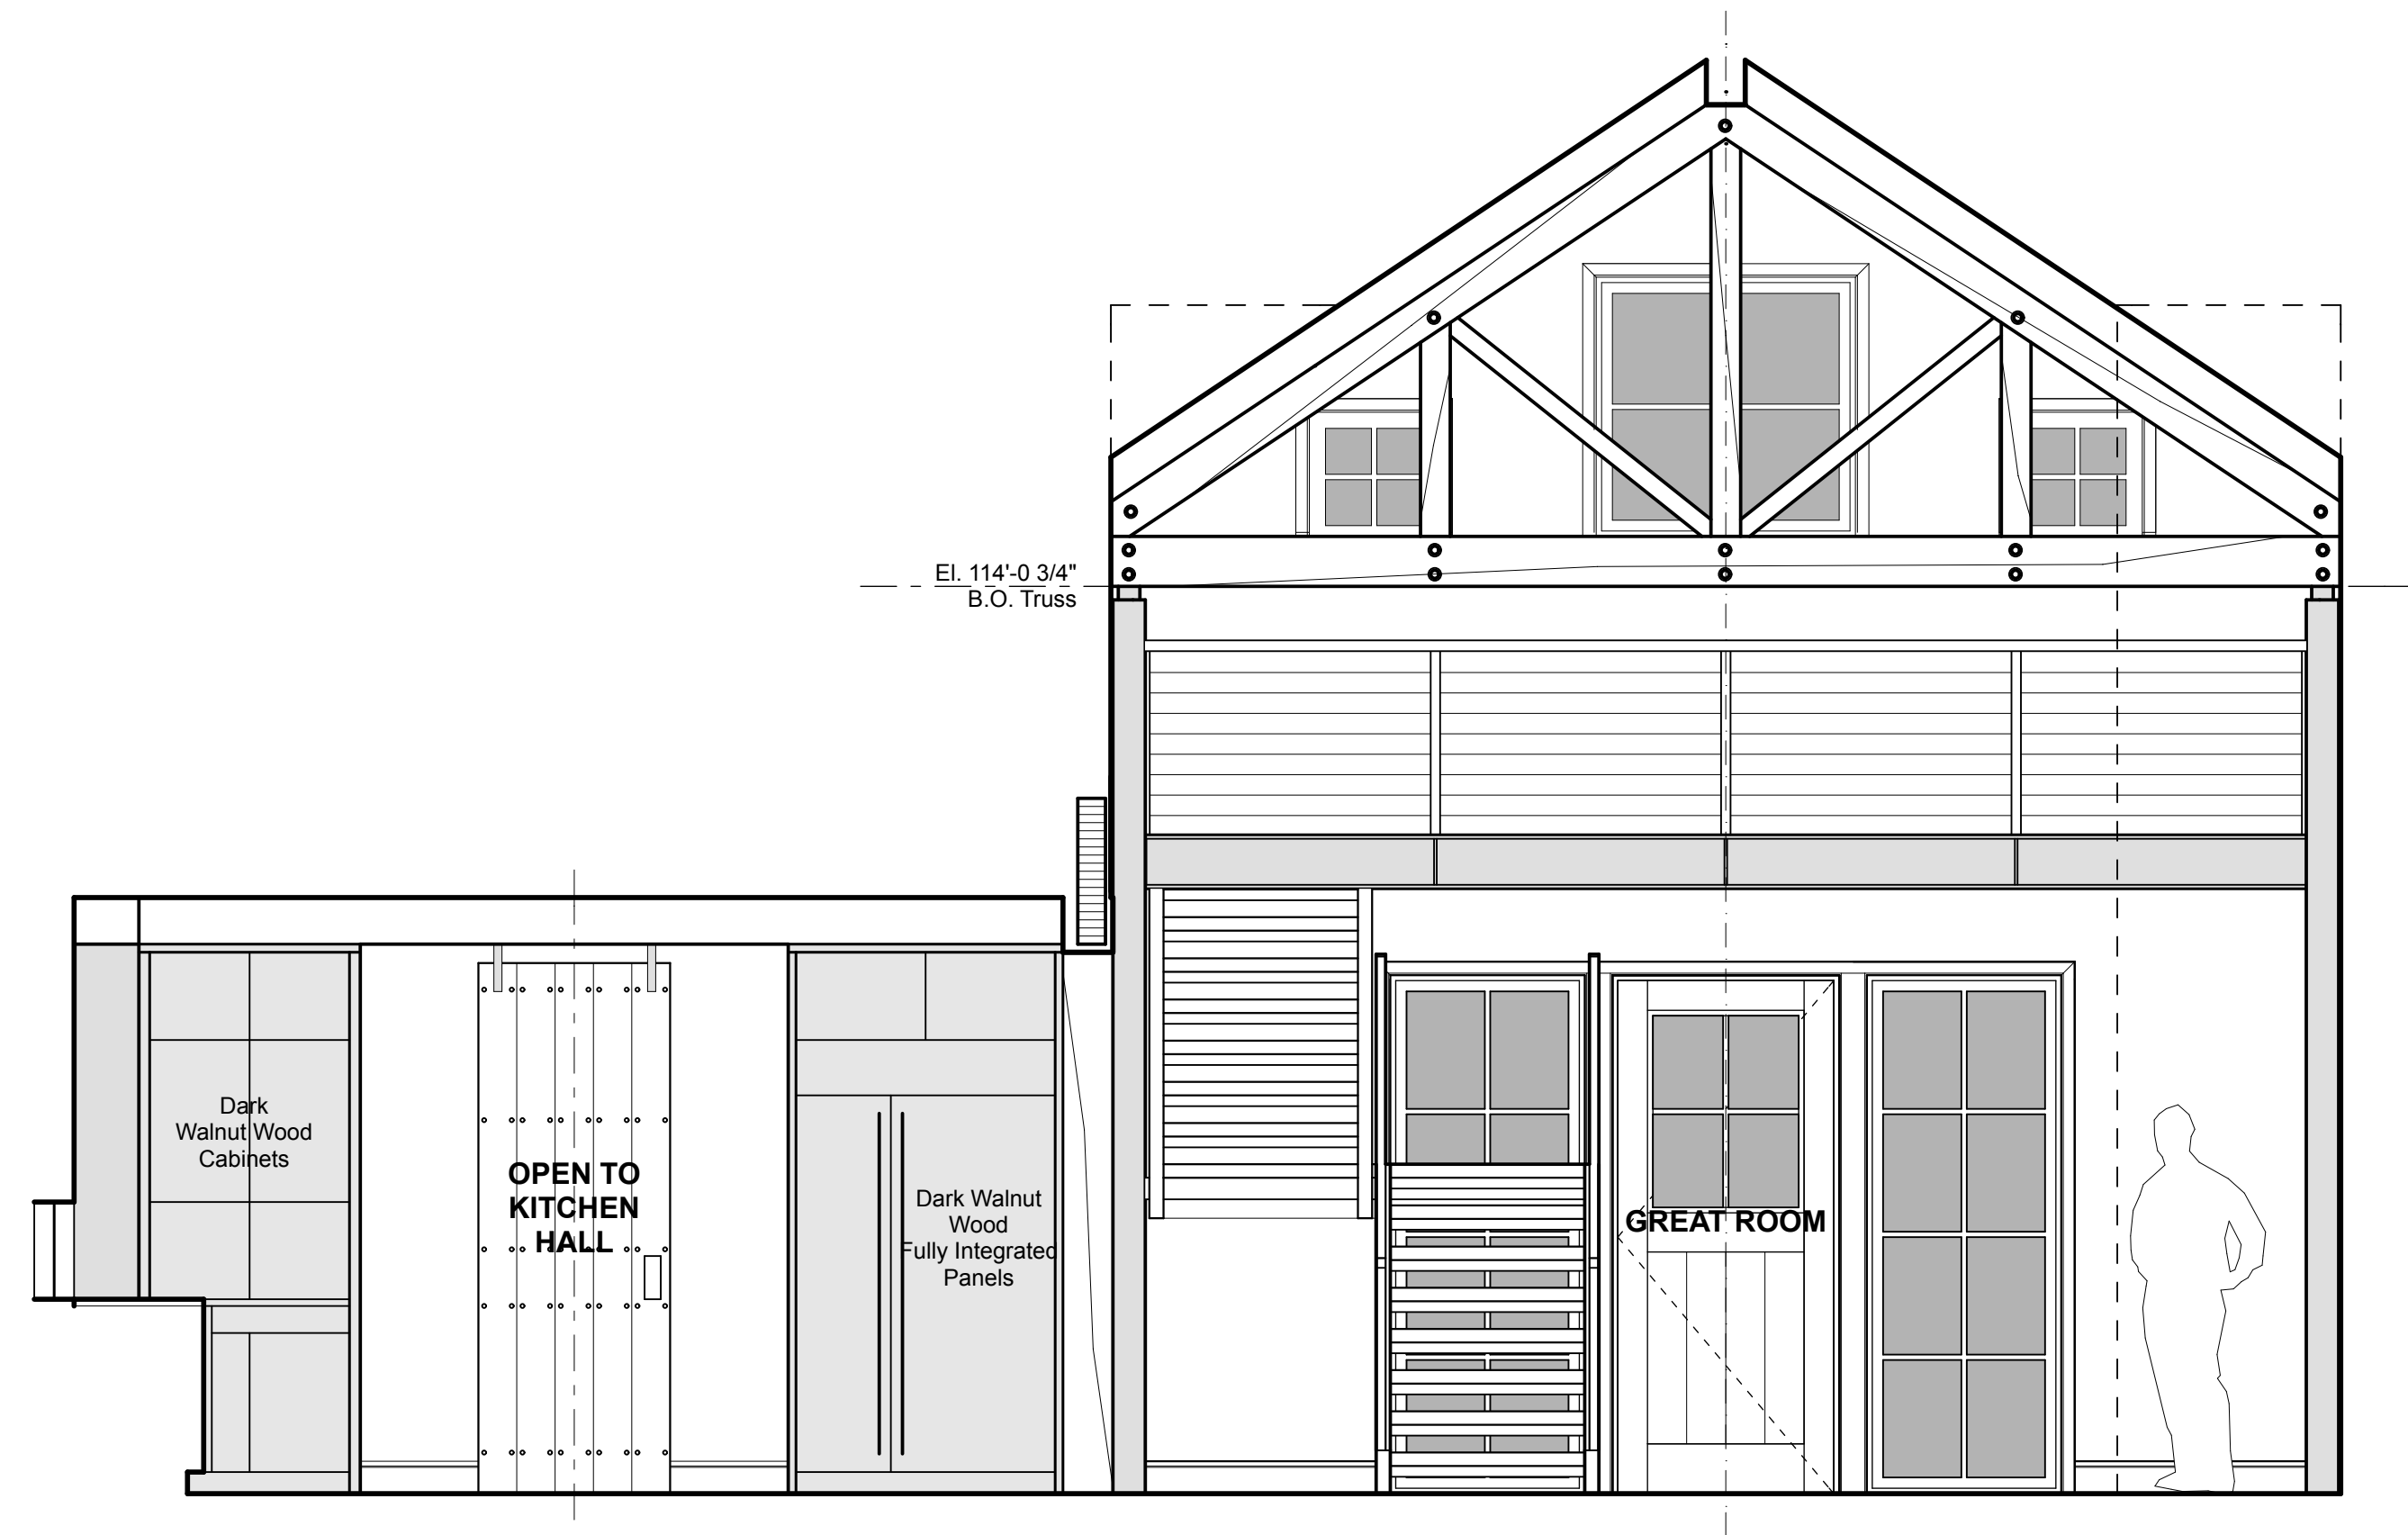


1 Kitchen/Great Room North
Scale 3/8" = 1'-0"

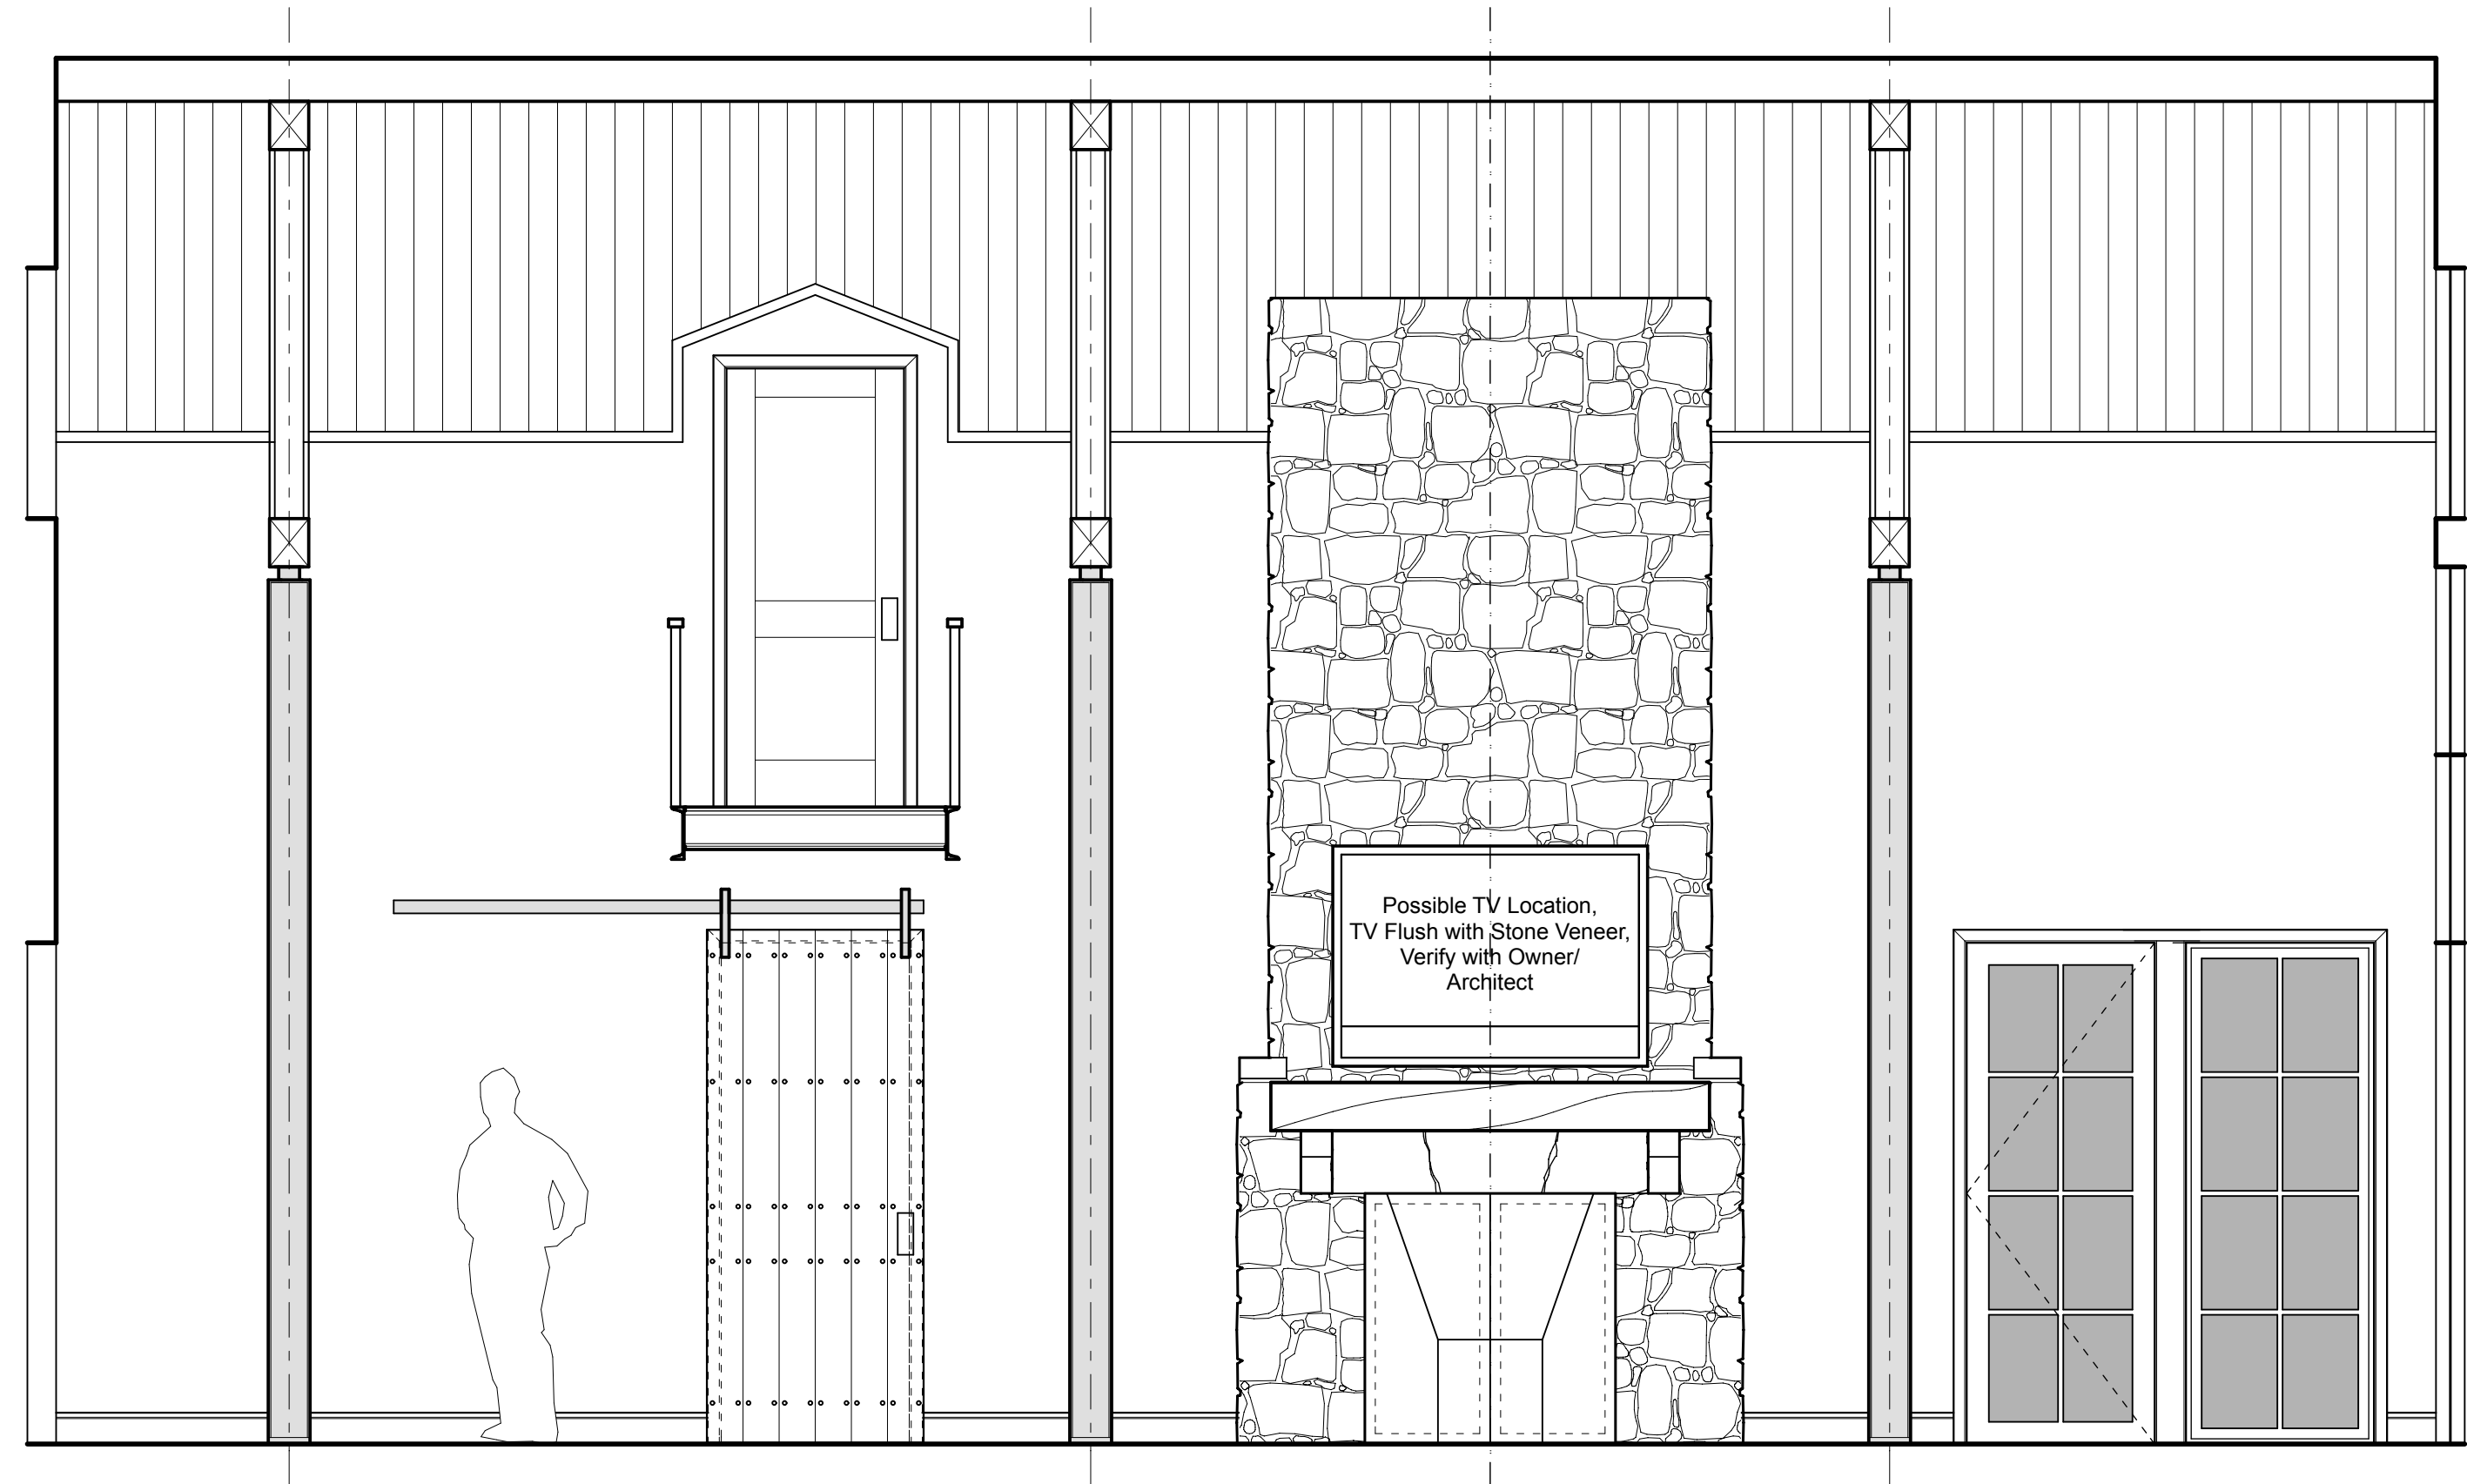


2 Great Room East
Scale 3/8" = 1'-0"

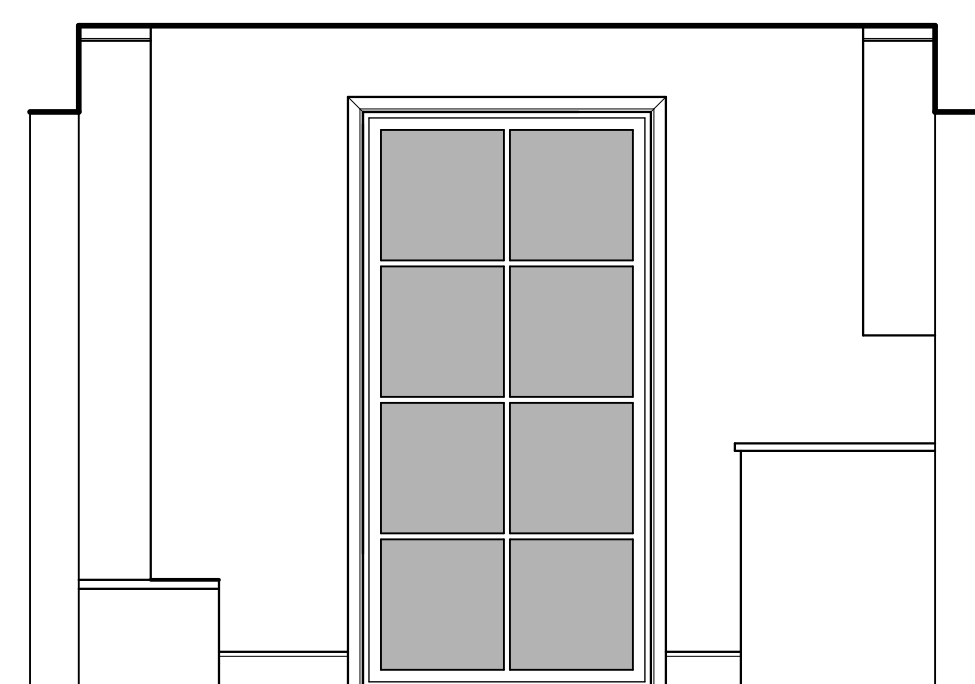


4 Mud/Laundry North
Scale 3/8" = 1'-0"

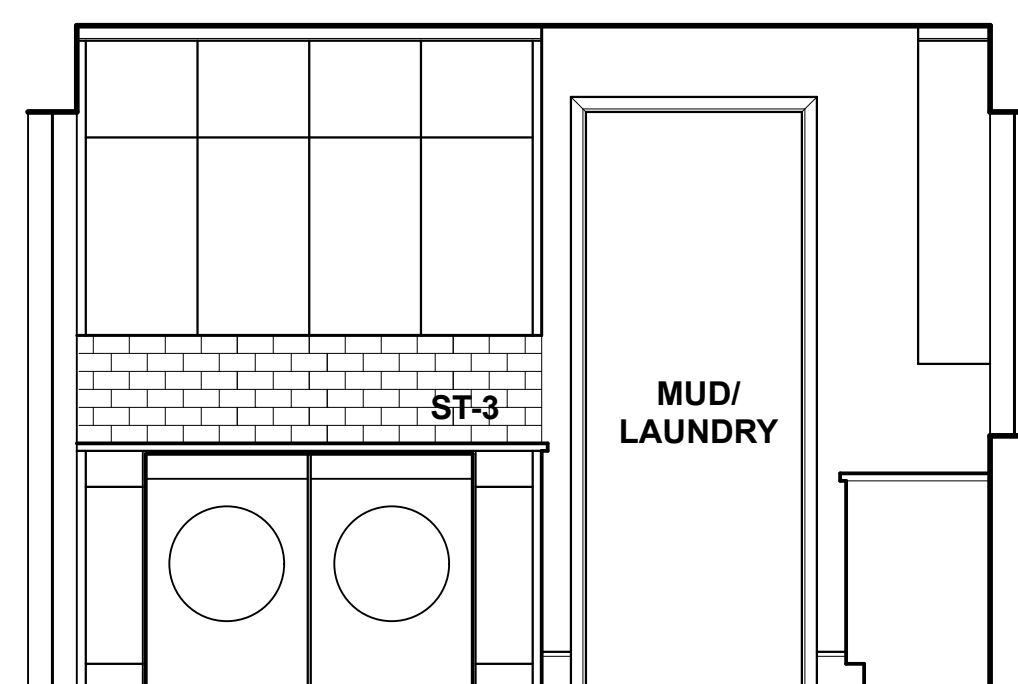


5 Mud/Laundry East
Scale 3/8" = 1'-0"

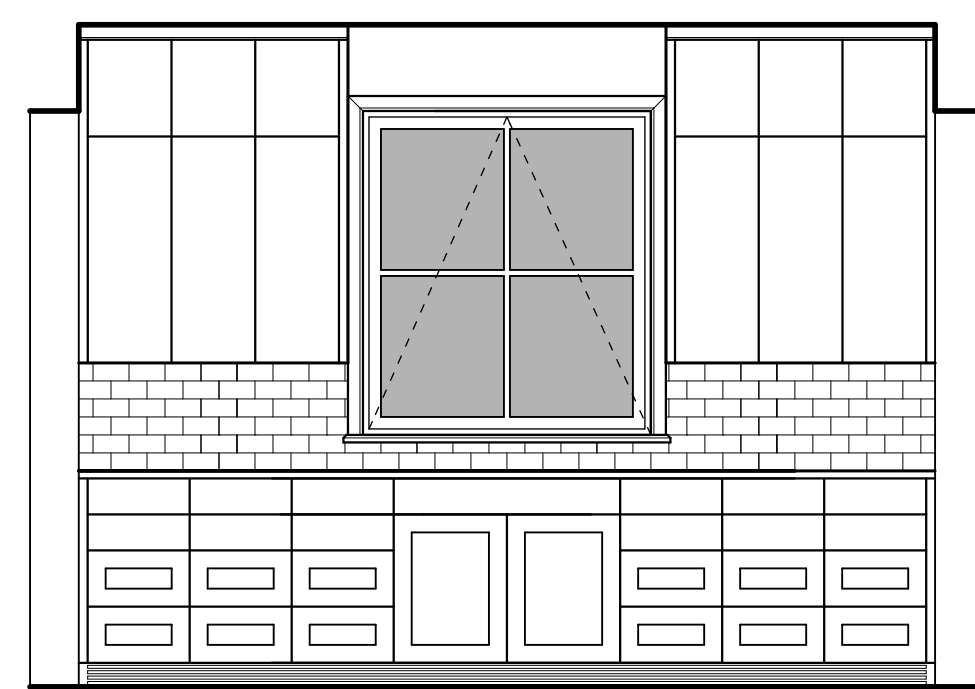

6 Mud/Laundry South
Scale 3/8" = 1'-0"

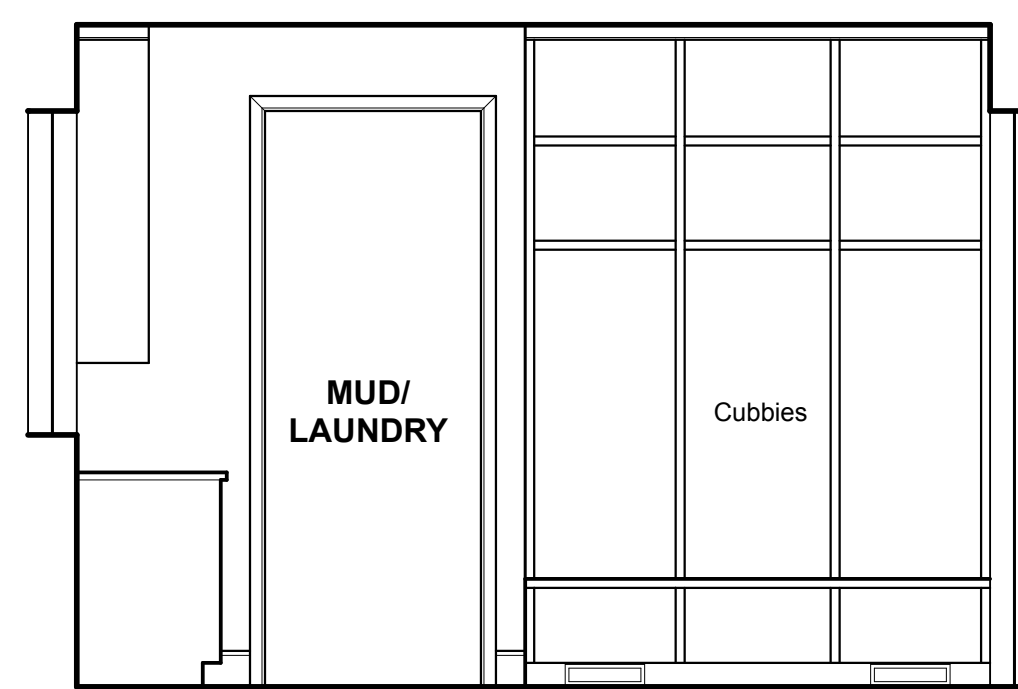

7 Mud/Laundry West
Scale 3/8" = 1'-0"

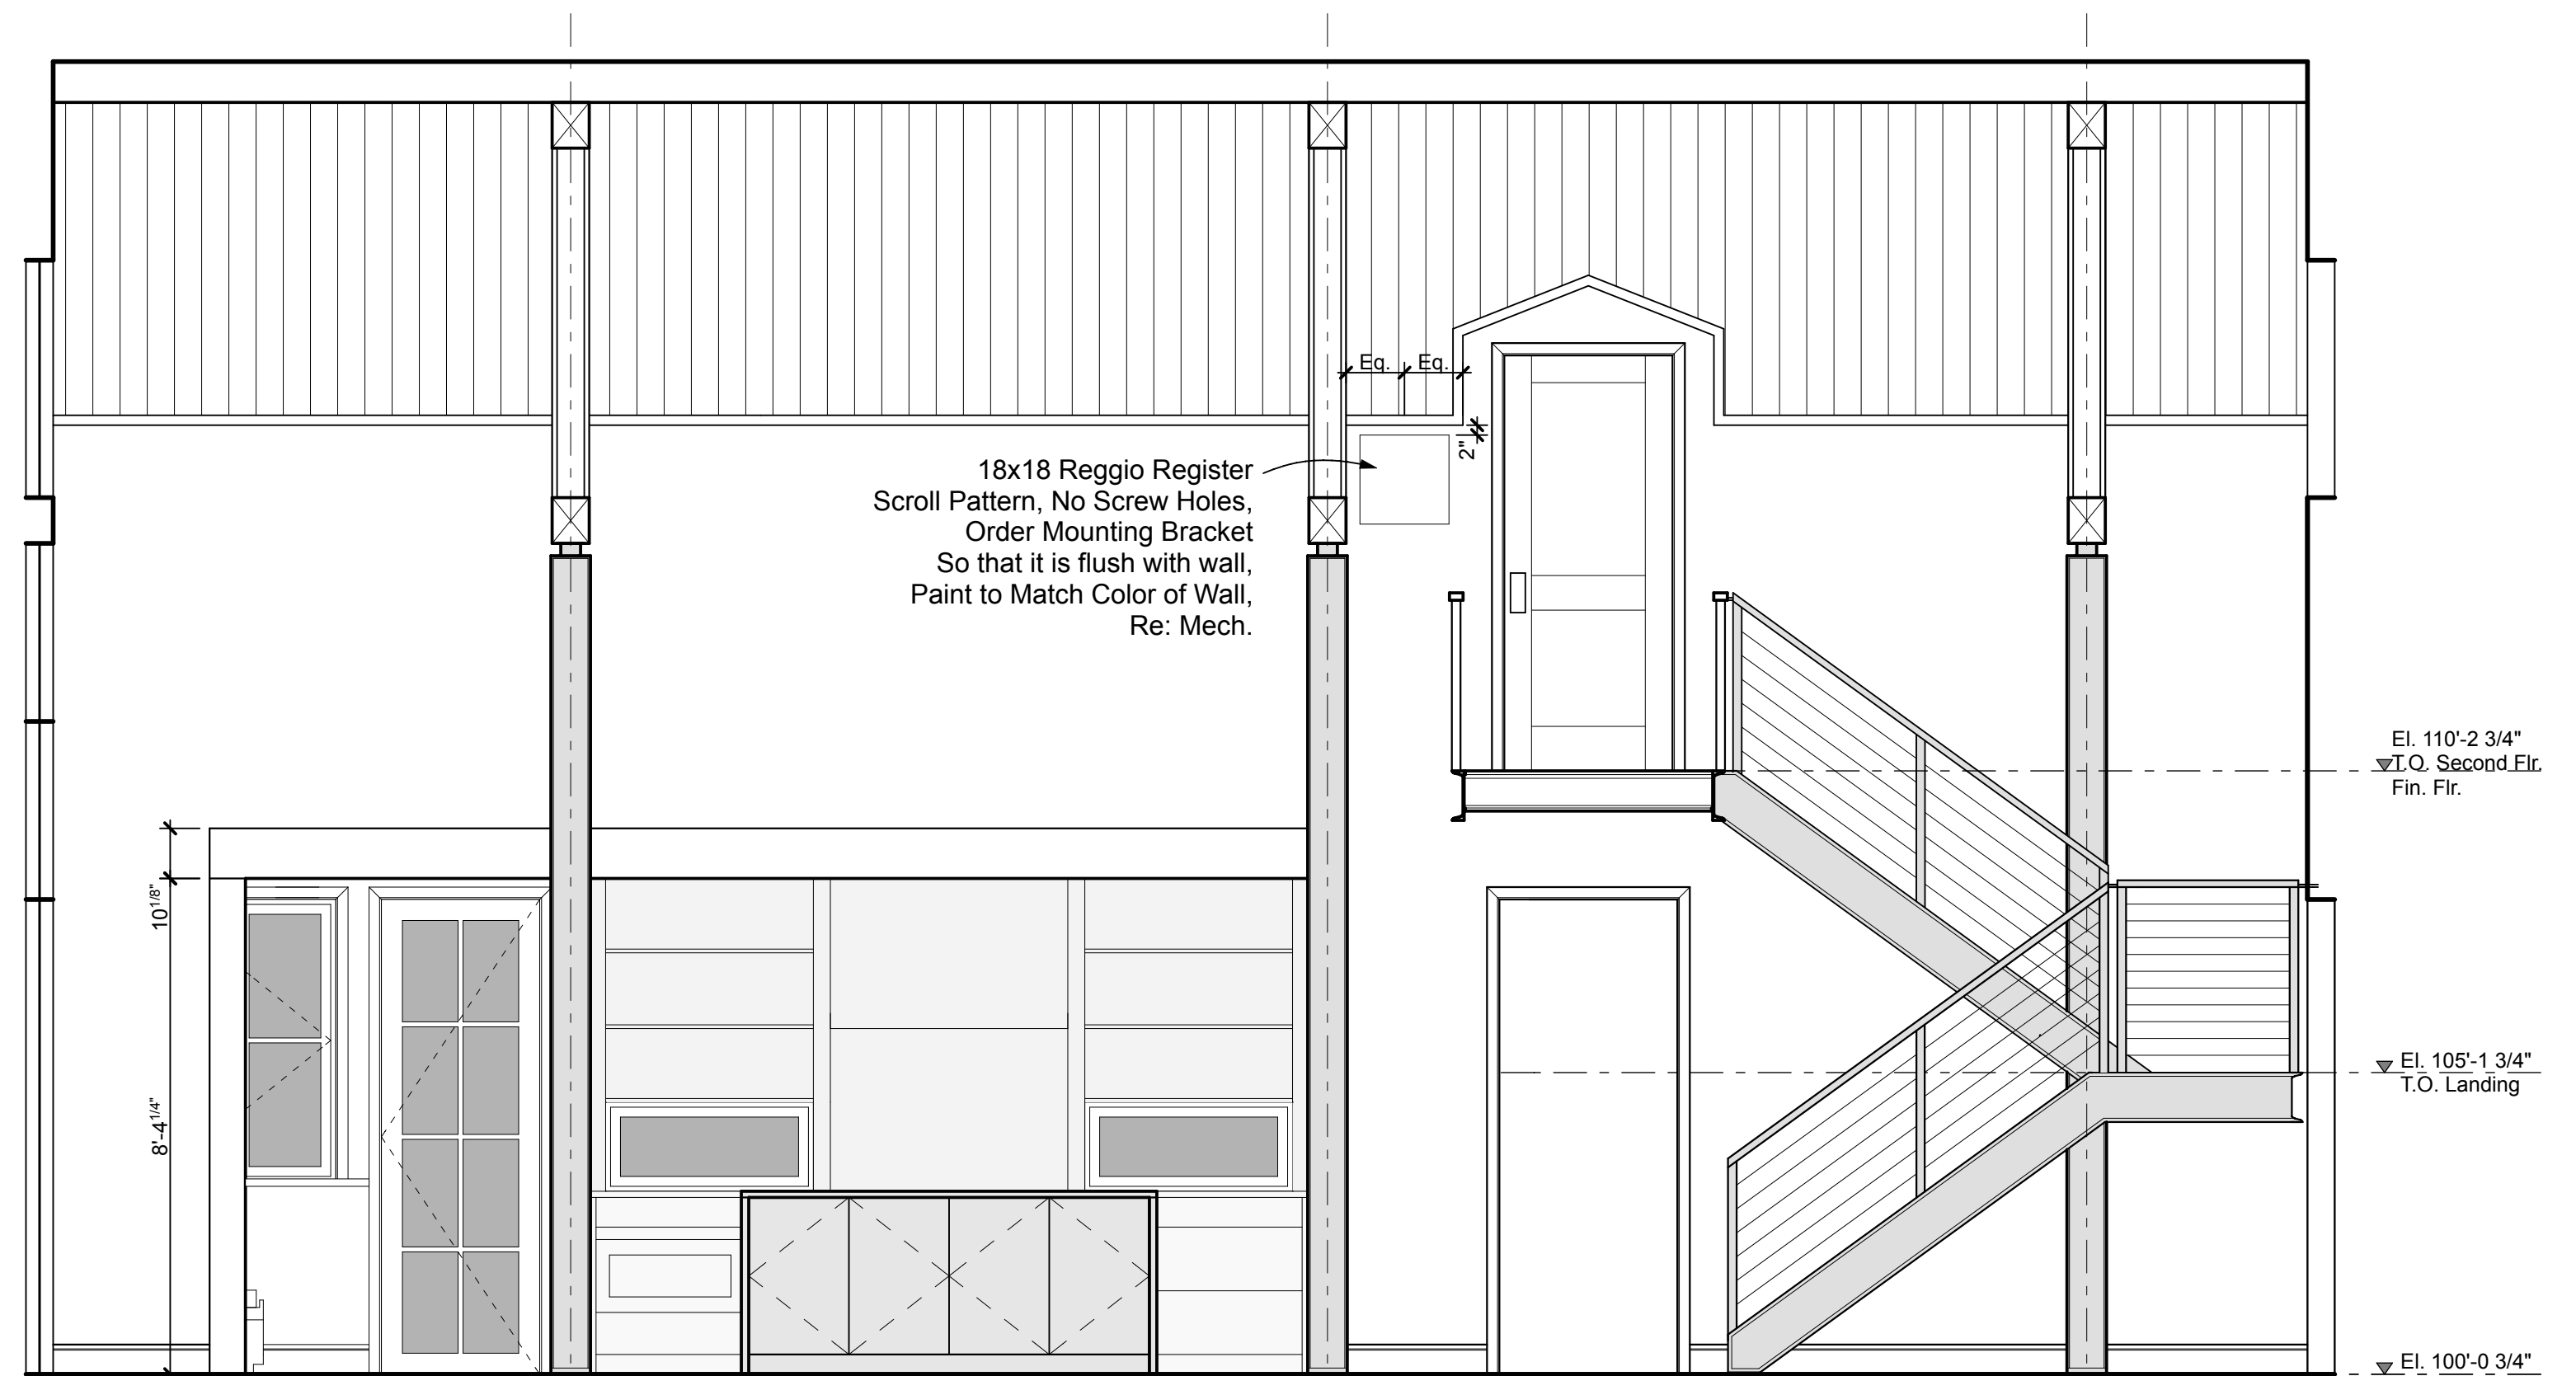

3 Great Room West
Scale 3/8" = 1'-0"