



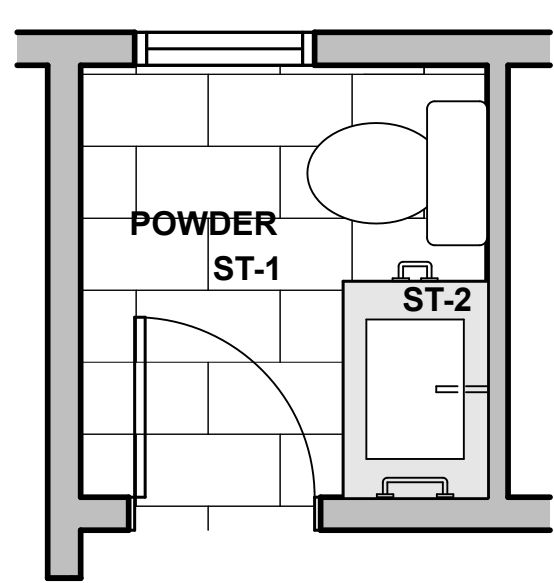


**Plan / Powder**  
Scale 3/8" = 1'-0"

**POWDER KEY**  
ST-1 12x24, Natural Stone Floor  
ST-2 3 cm Slab With 3 cm Nosing, Countertop,  
14" Backsplash

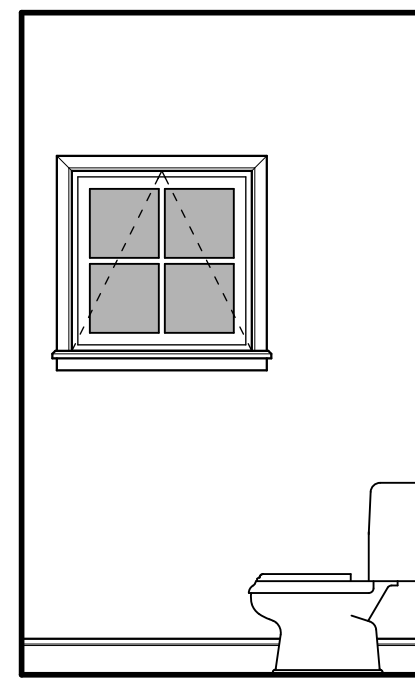


**1 Powder / North**  
Scale 3/8" = 1'-0"

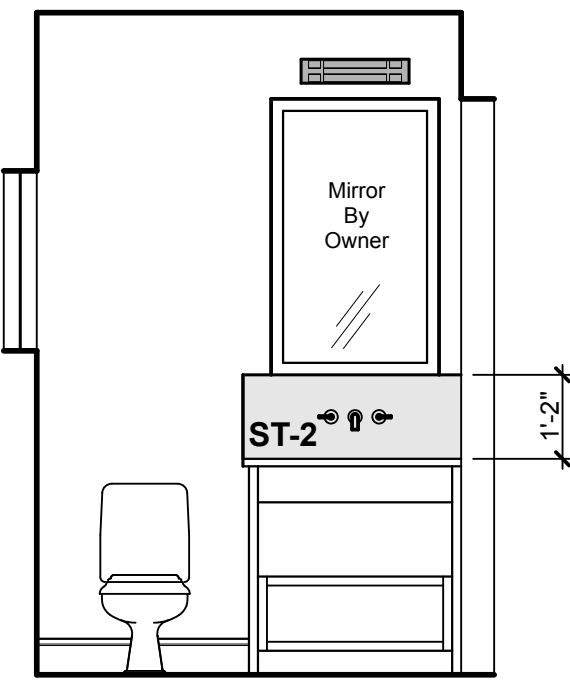


**2 Powder / East**  
Scale 3/8" = 1'-0"




**3 Powder / South**  
Scale 3/8" = 1'-0"

 


**4 Powder / West**  
Scale 3/8" = 1'-0"

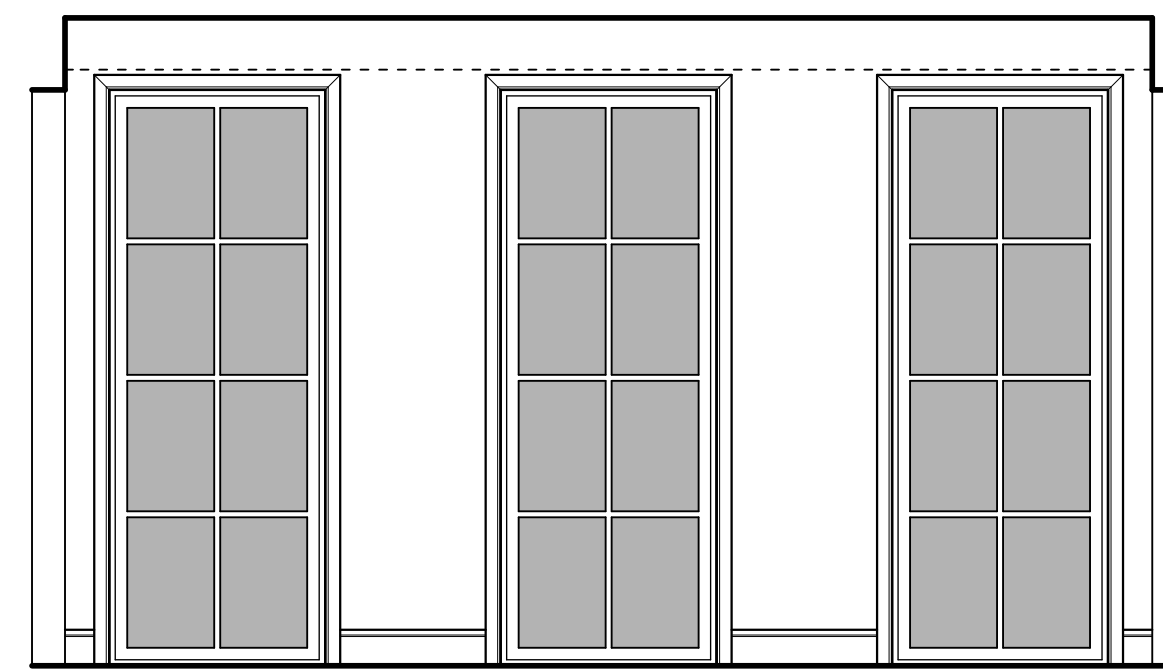


**5 Office / North**  
Scale 3/8" = 1'-0"

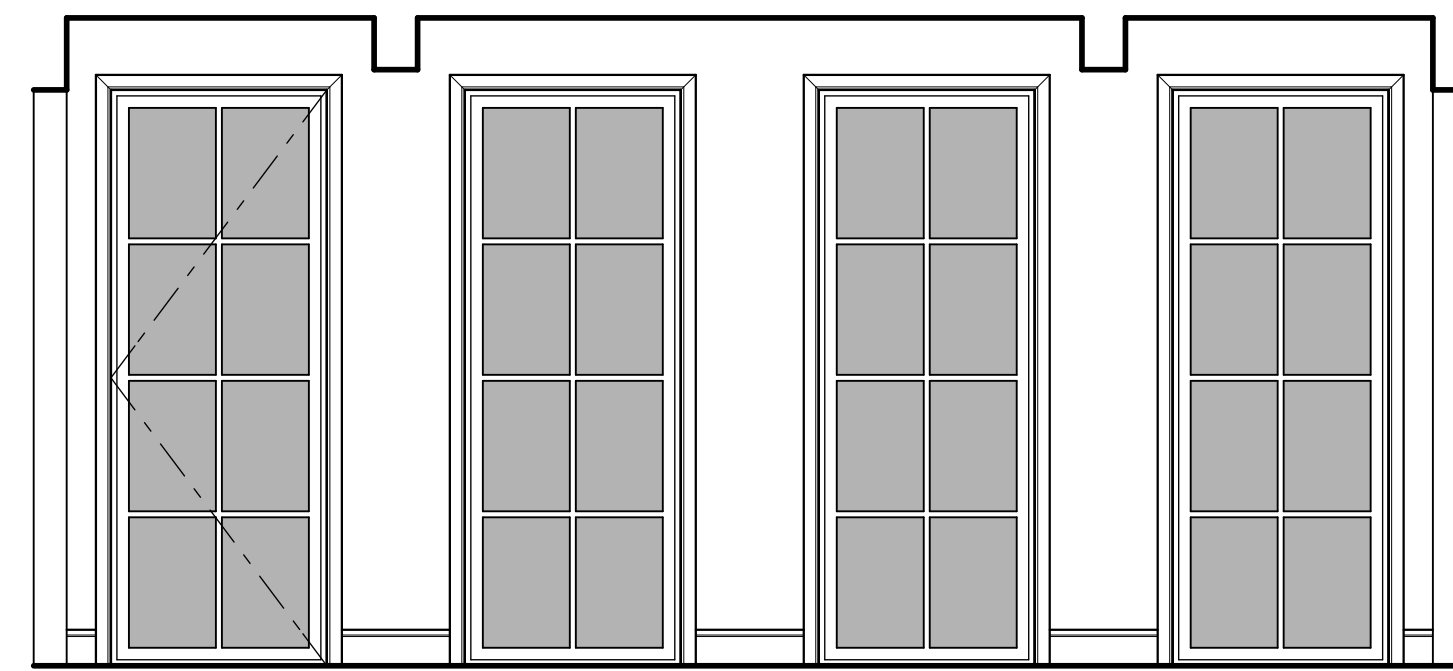


**6 Office / North**  
Scale 3/8" = 1'-0"

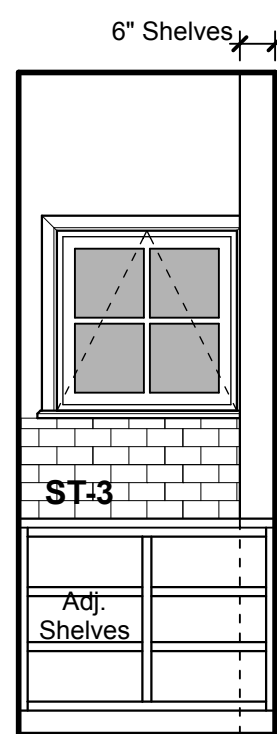


**9 Pantry / North**  
Scale 3/8" = 1'-0"

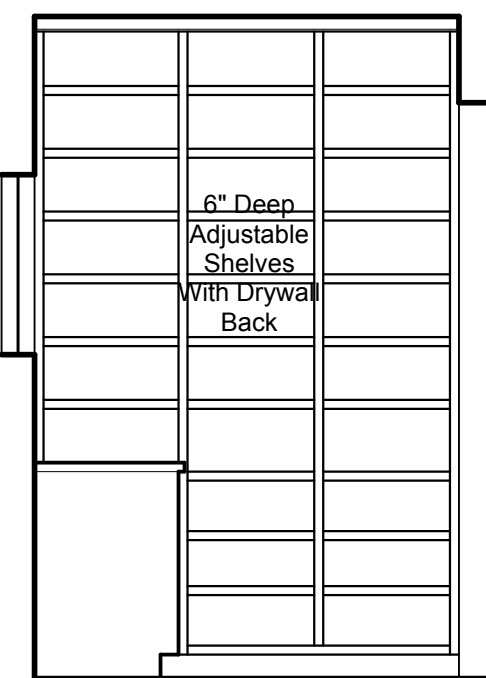


**10 Pantry / East**  
Scale 3/8" = 1'-0"

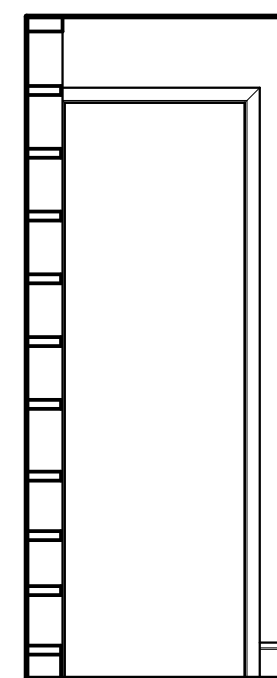


**11 Pantry / South**  
Scale 3/8" = 1'-0"

 


**12 Pantry / West**  
Scale 3/8" = 1'-0"

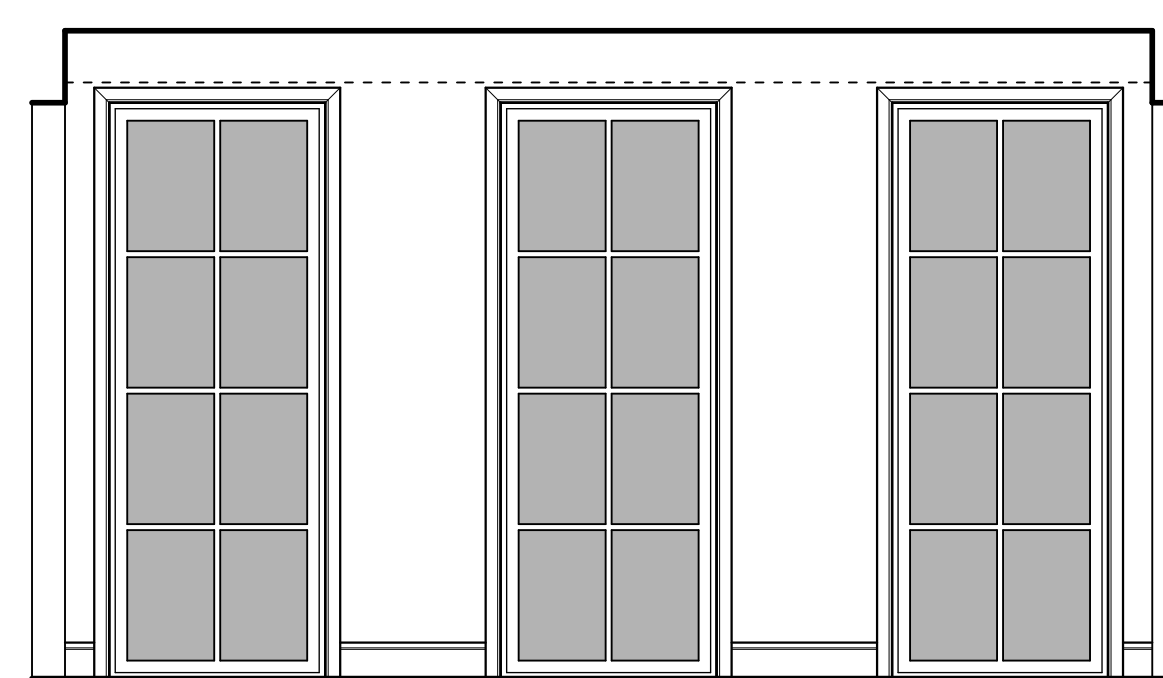


**7 Office / North**  
Scale 3/8" = 1'-0"

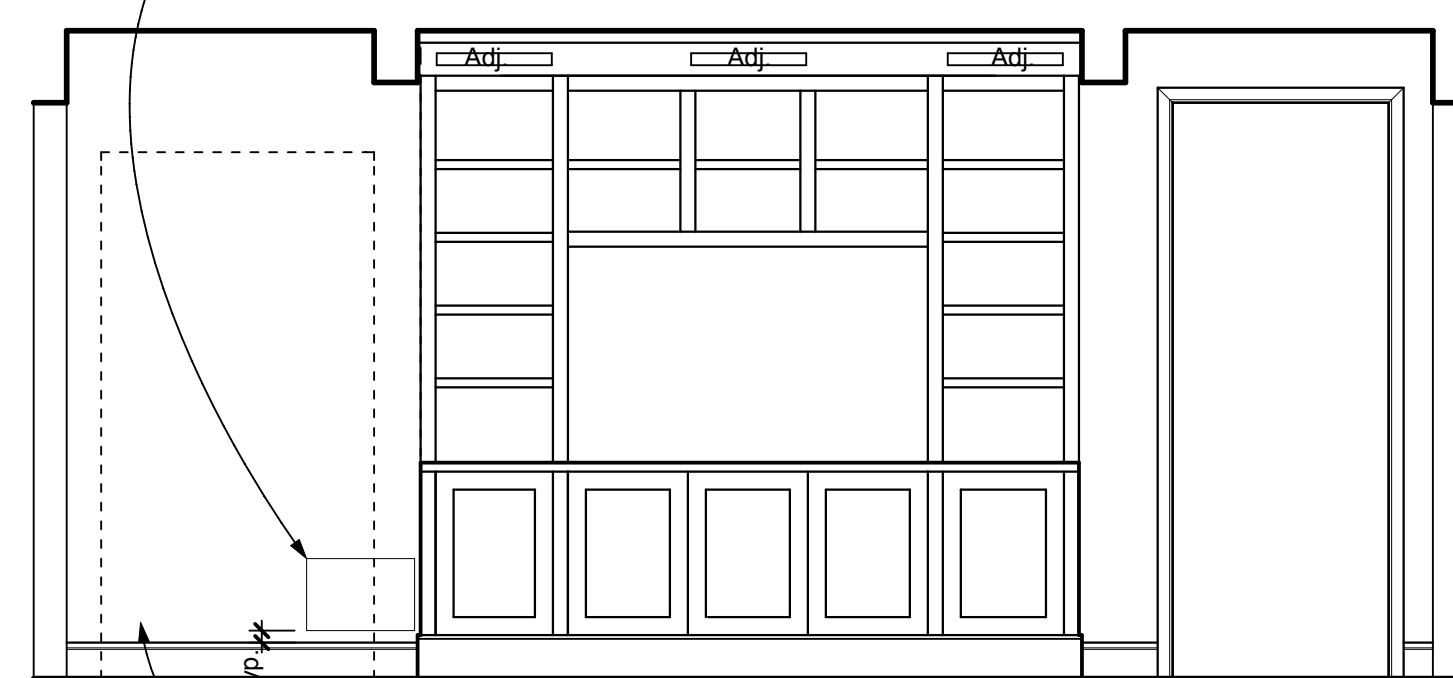


**8 Office / North**  
Scale 3/8" = 1'-0"

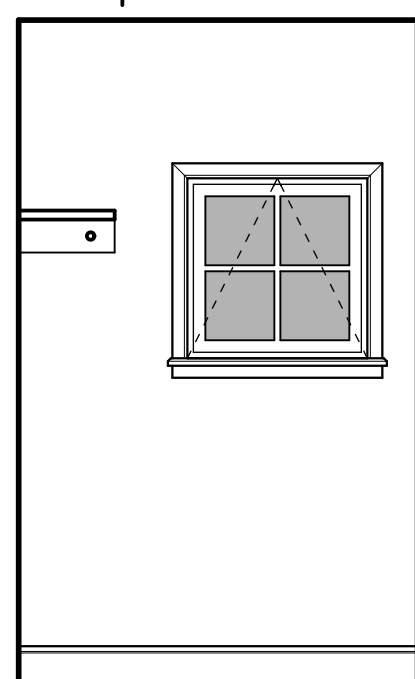


**13 Coat Closet / North**  
Scale 3/8" = 1'-0"

 


**14 Coat Closet / East**  
Scale 3/8" = 1'-0"

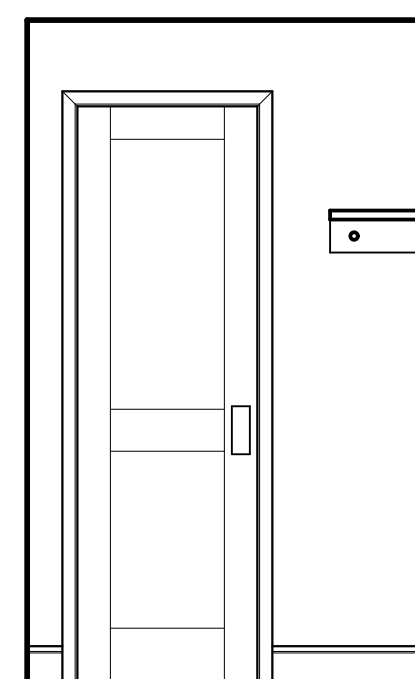

**15 Coat Closet / South**  
Scale 3/8" = 1'-0"

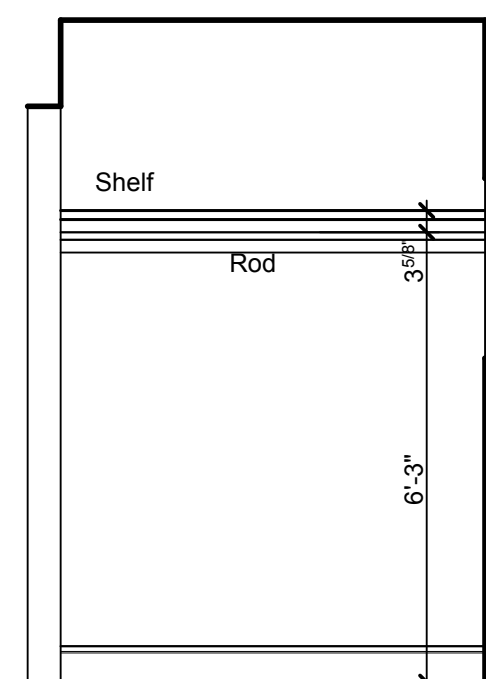

**16 Coat Closet / West**  
Scale 3/8" = 1'-0"

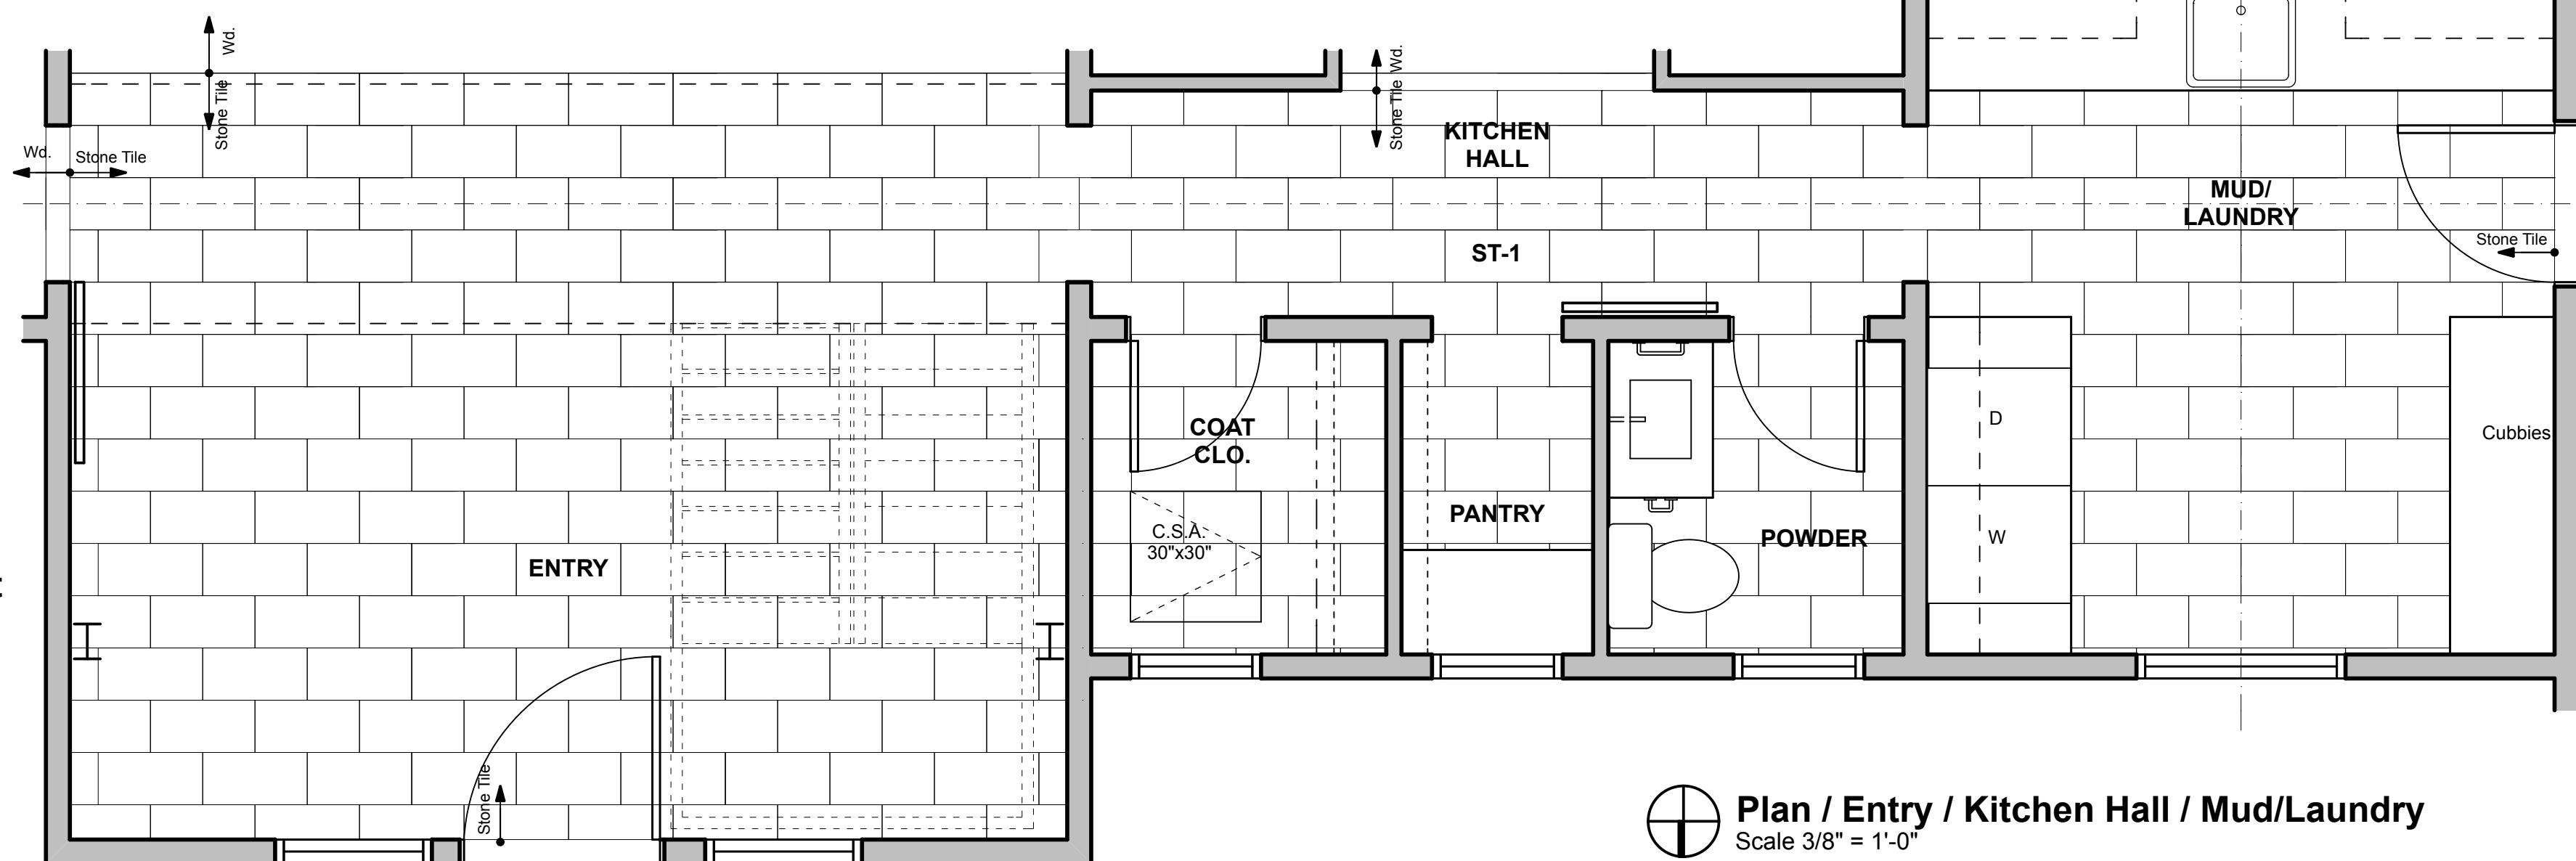

**Plan / Entry / Kitchen Hall / Mud/Laundry**  
Scale 3/8" = 1'-0"

**KEY** ST-1 12x24, Natural Stone Floor