
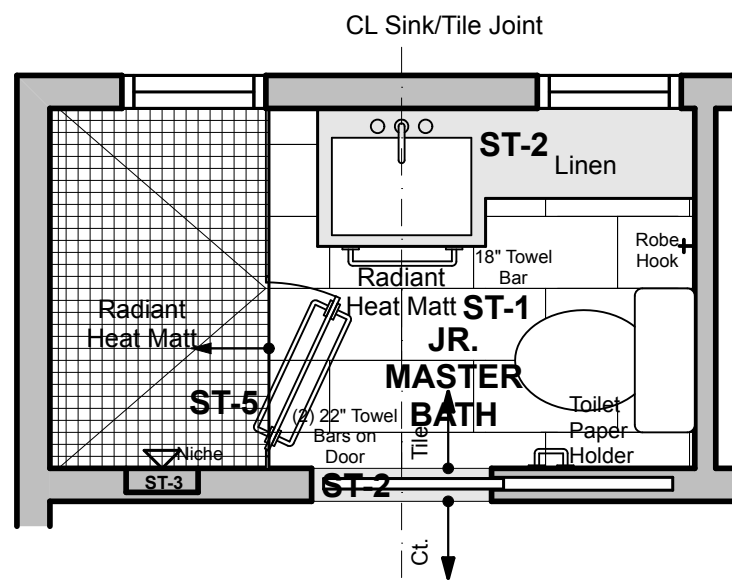



Plan / Jr. Master Bath
Scale 3/8" = 1'-0"

JR. MASTER BATH KEY


- ST-1** 12x24 Natural Stone Floor Tiles
ST-2 3cm Slab with 1 1/4" tall nosing, 4" Back Splash recessed 5/8" into Drywall at Bathroom Vanity only, 2cm Threshold, Niche
ST-3 Wall Tiles, 12x24 Natural Stone Tiles, Niche
ST-4 Base Trim, 4" Tall Natural Stone Tile with Polished Edge
ST-5 2x2 Floor Tiles in 12x12 sheets

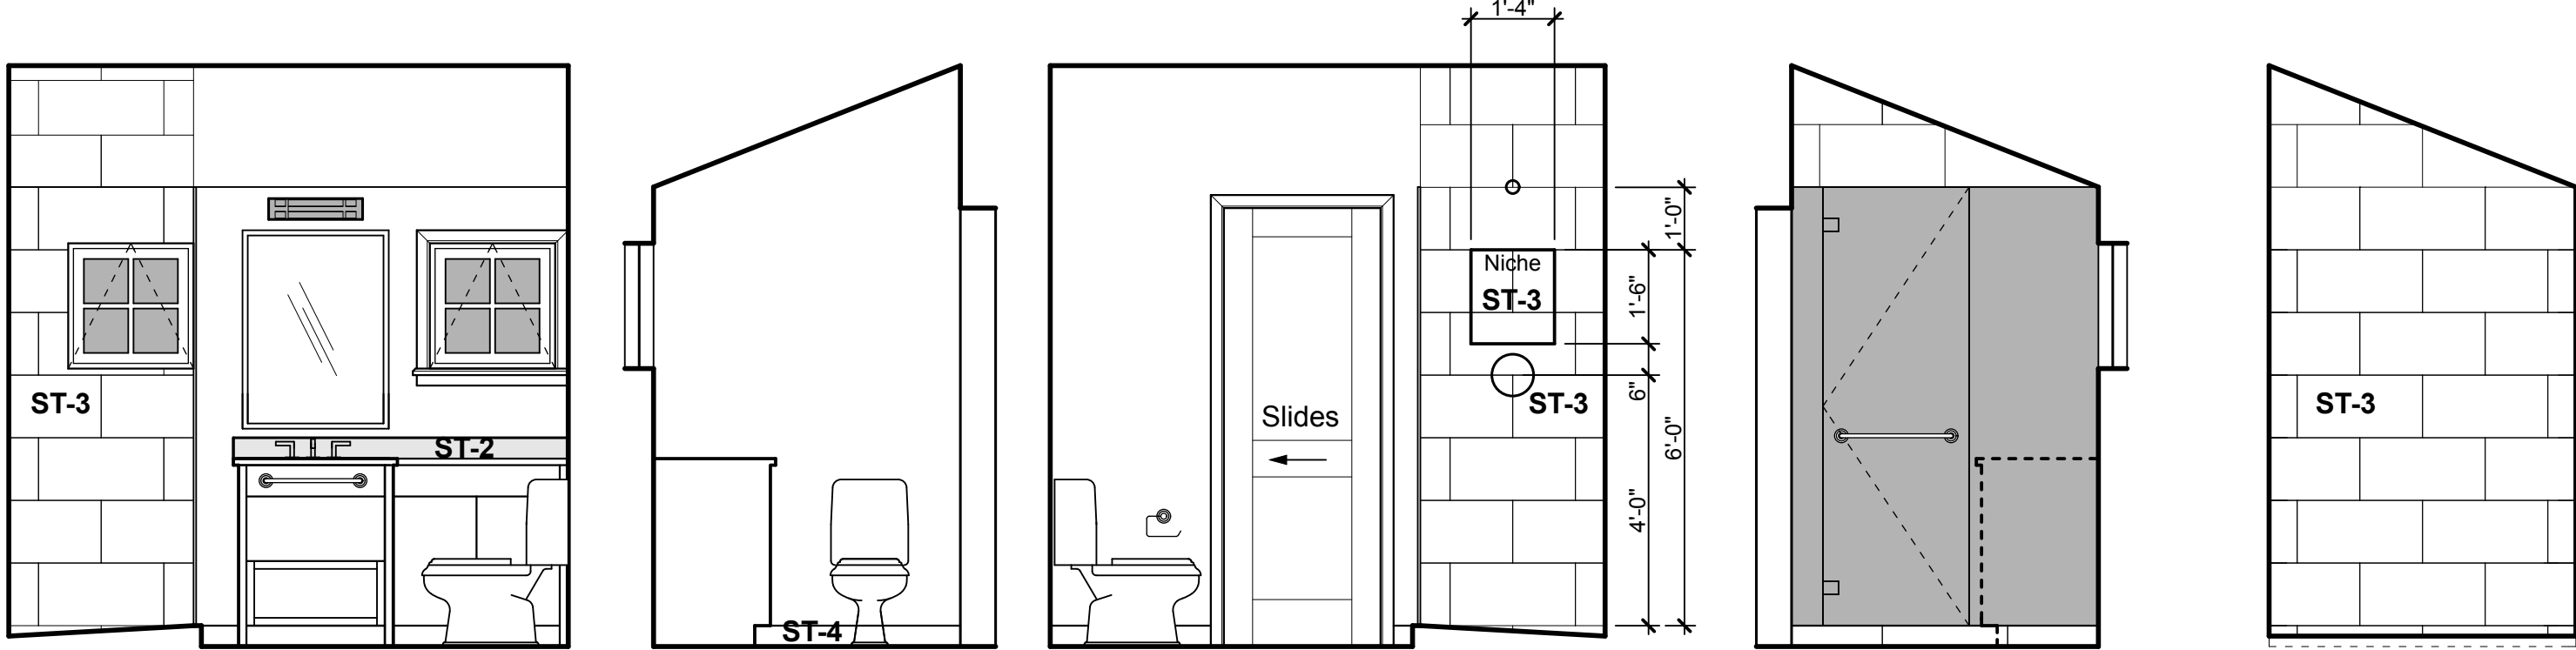


1 Jr. Master Bath / North **2 Jr. Master Bath / East** **3 Jr. Master Bath / South** **4 Jr. Master Bath / West** **5 Jr. Master Shower / West**
Scale 3/8" = 1'-0"

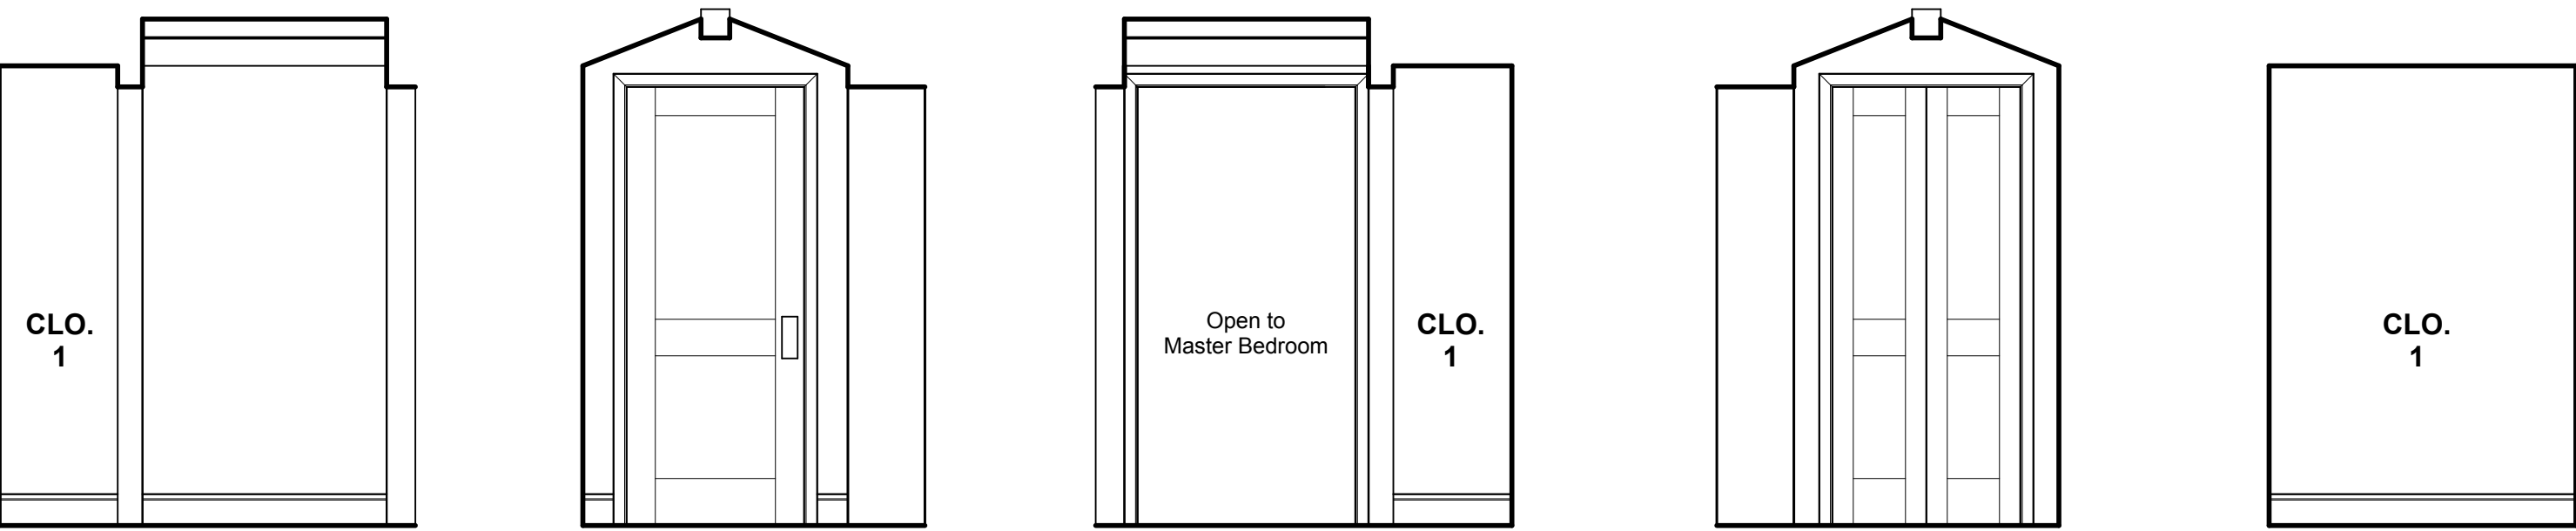


6 Jr. Master Entry / North **7 Jr. Master Entry / East** **8 Jr. Master Entry / South** **9 Jr. Master Entry / West** **10 Jr. Master Clo. 1 / West**
Scale 3/8" = 1'-0"

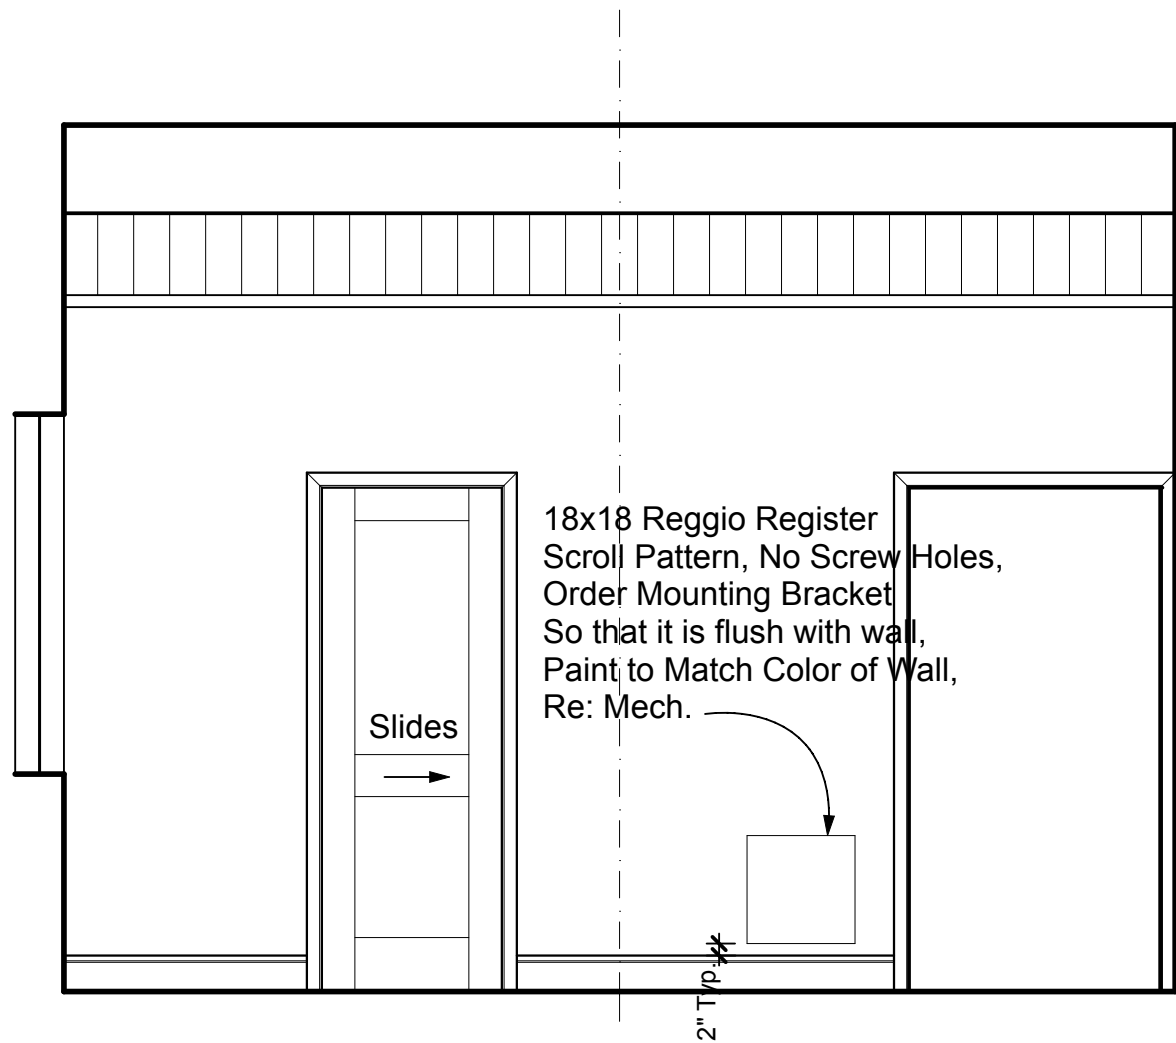


11 Jr. Master Bedroom / North
Scale 3/8" = 1'-0"

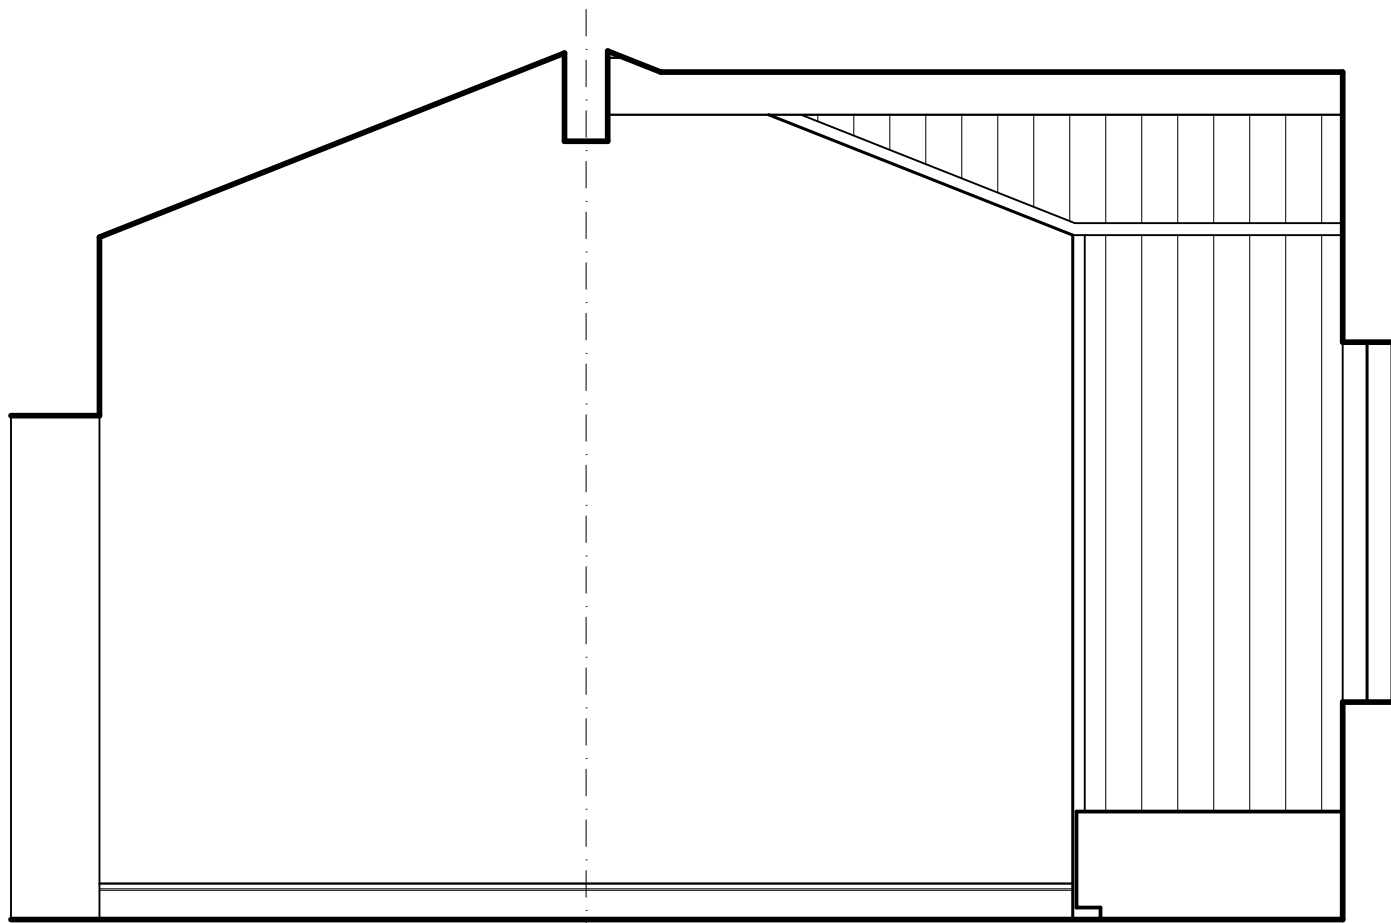

12 Jr. Master Bedroom / East
Scale 3/8" = 1'-0"

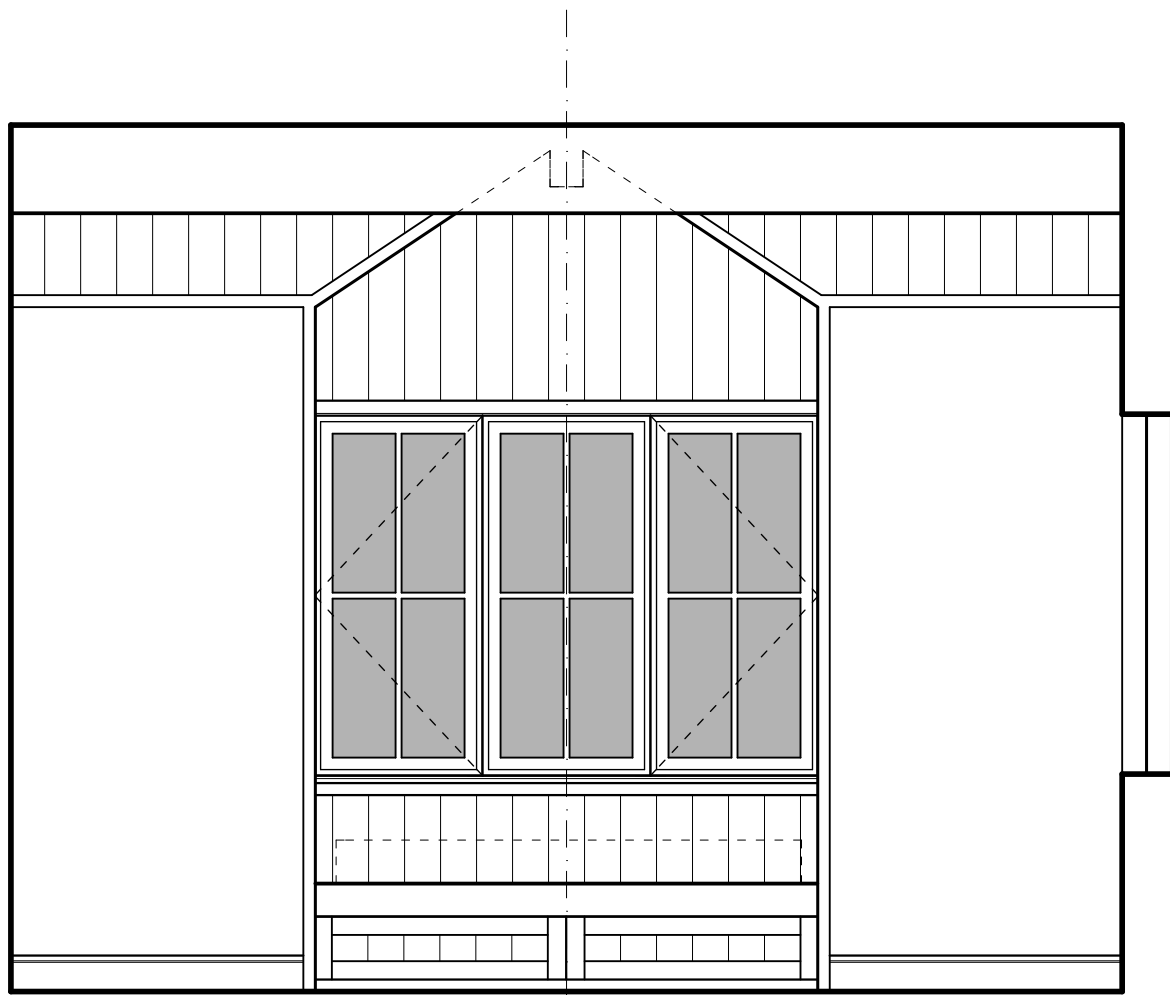

13 Jr. Master Bedroom / South
Scale 3/8" = 1'-0"

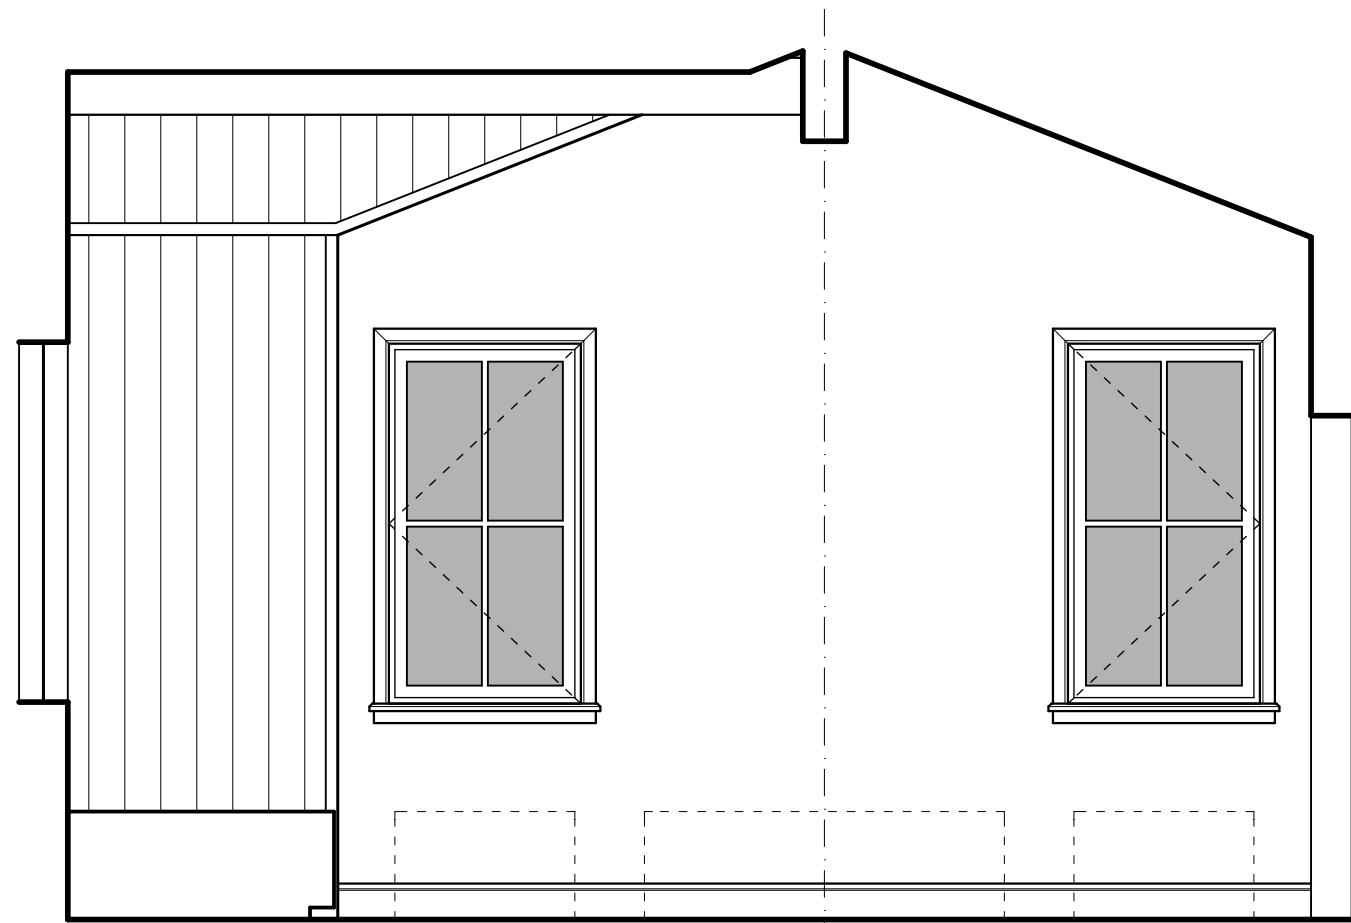

14 Jr. Master Bedroom / West
Scale 3/8" = 1'-0"