



Date/Revision:
12.18.18 SD Pricing Set
03.15.19 Revised Pricing
05.01.19 Interiors
05.10.19 Permit
06.28.19 Construction
01.22.20 Rev. 1 Set

Sheet:


A7.2

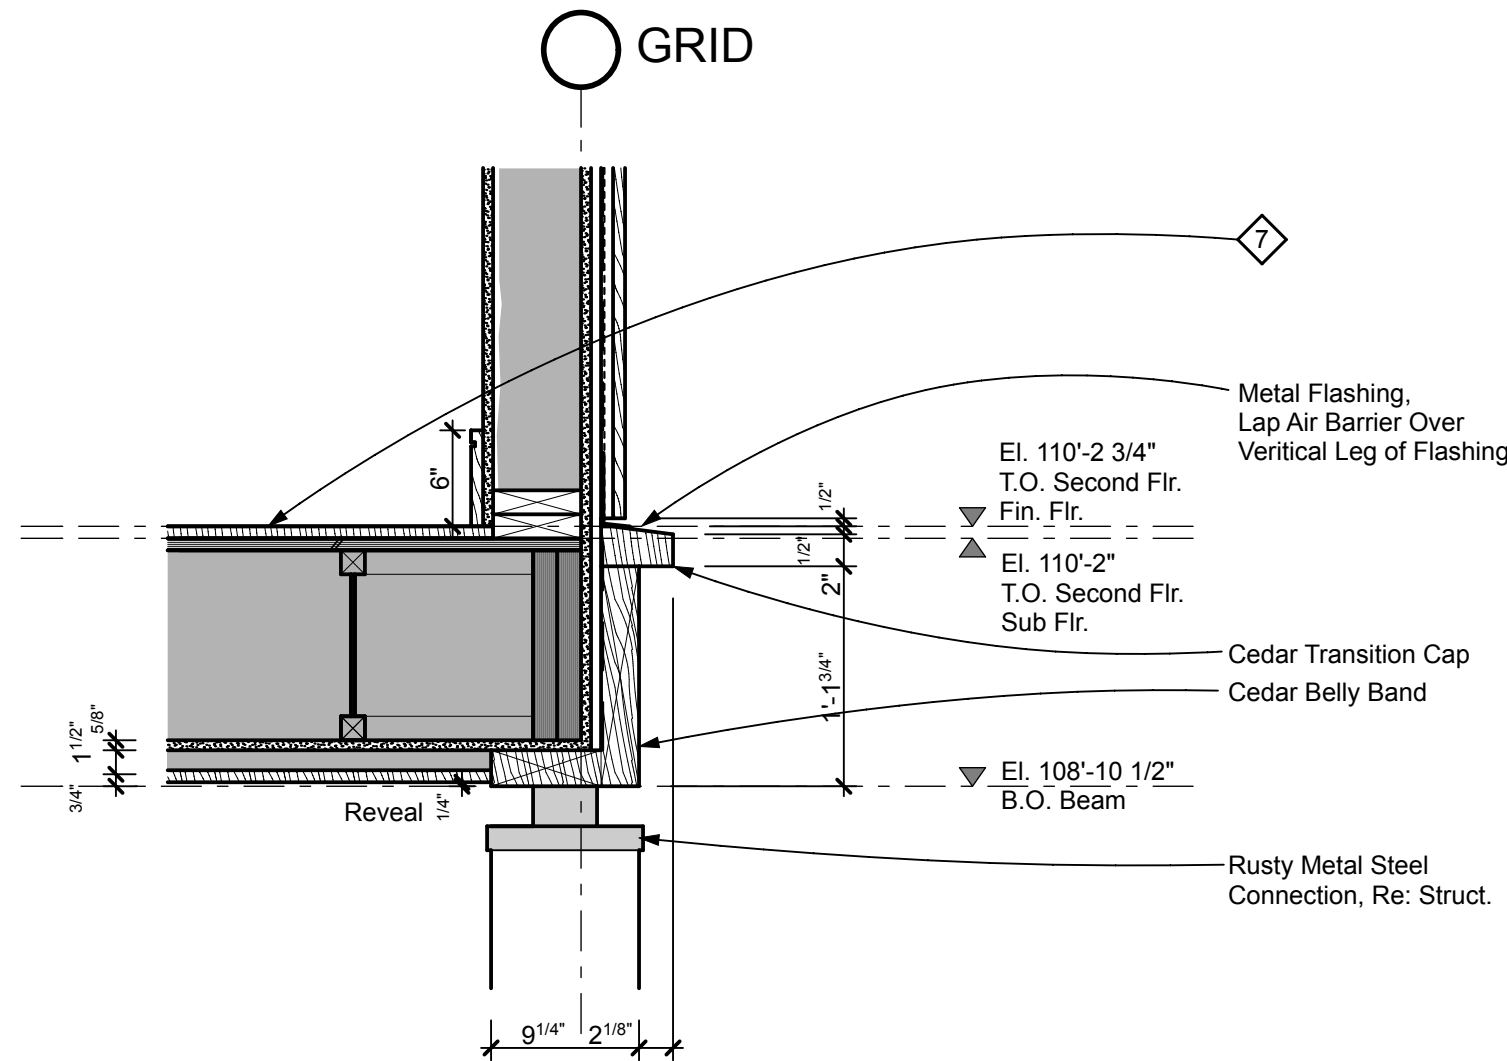


1 Typ. Floor Detail @ Upper Level Master Bathroom
Scale: 1" = 1'-0"

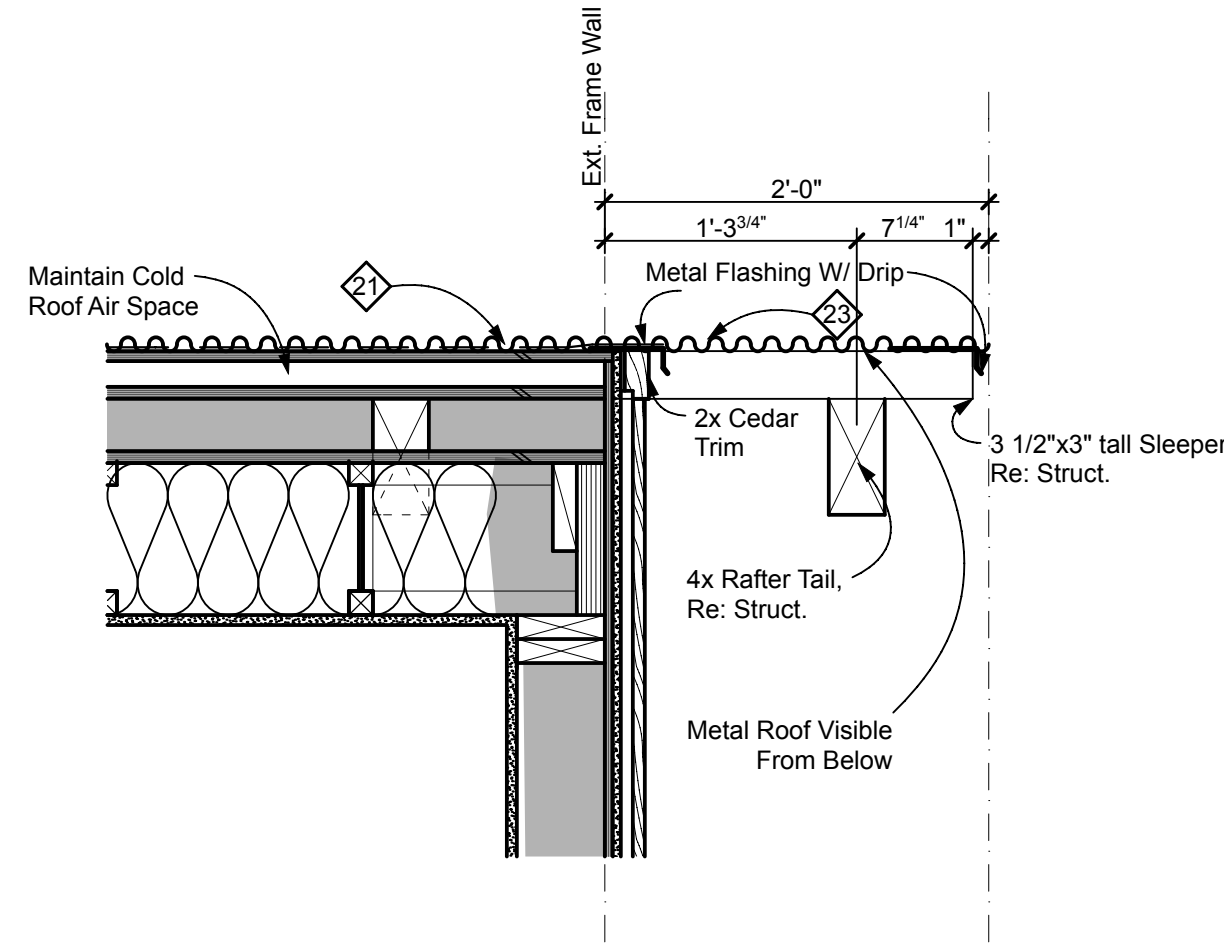


4 Sim. Eave @ Kitchen Banquette Roof
Scale: 1" = 1'-0"

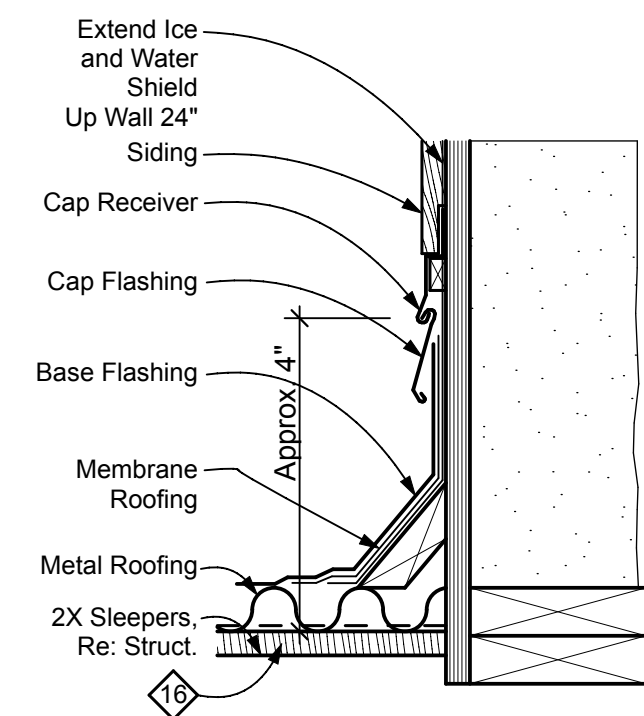


2 Typ. Detail @ Entry Porch Roof and Vertical Wall
Scale: N.T.S.

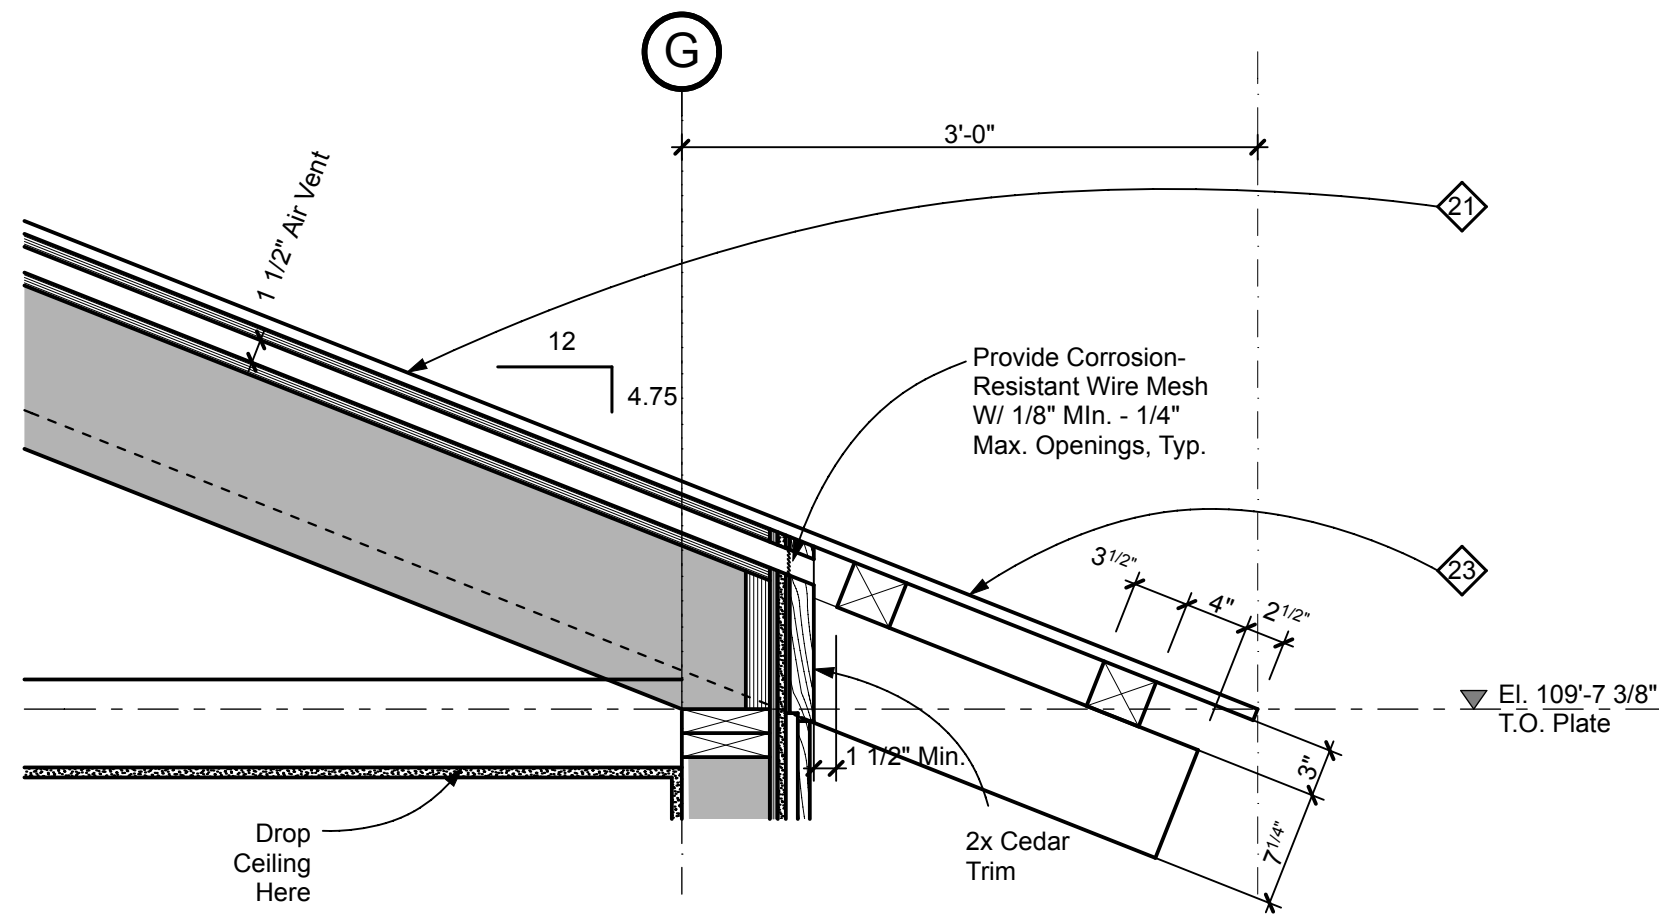

5 Sim. Eave @ Kitchen Banquette/Mud/Laundry
Scale: 1" = 1'-0"

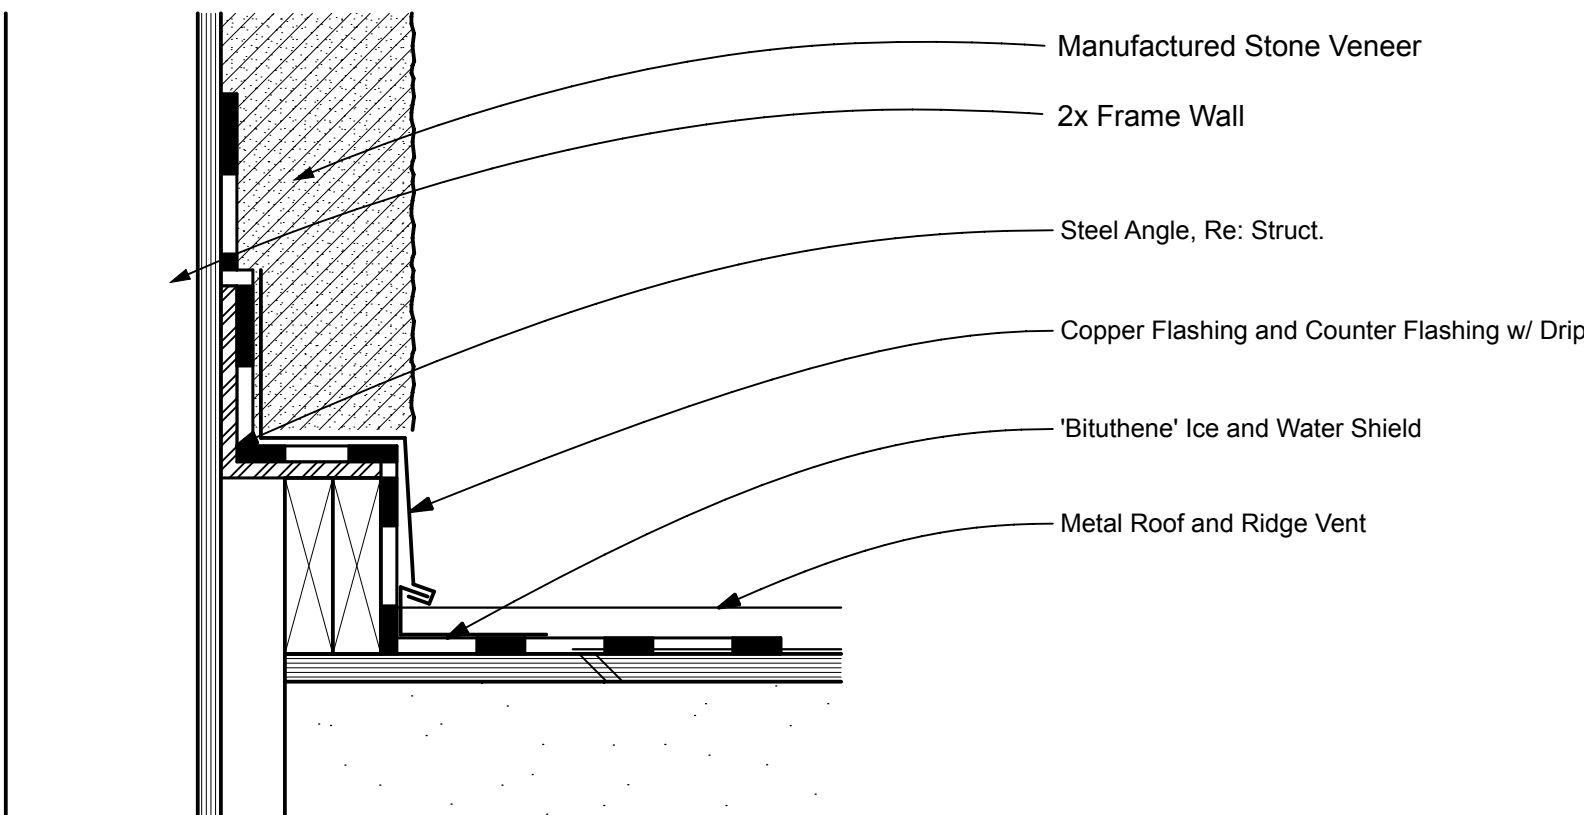

3 Typ. Fireplace Flashing Detail @ Roof Intersection
Scale: N.T.S.

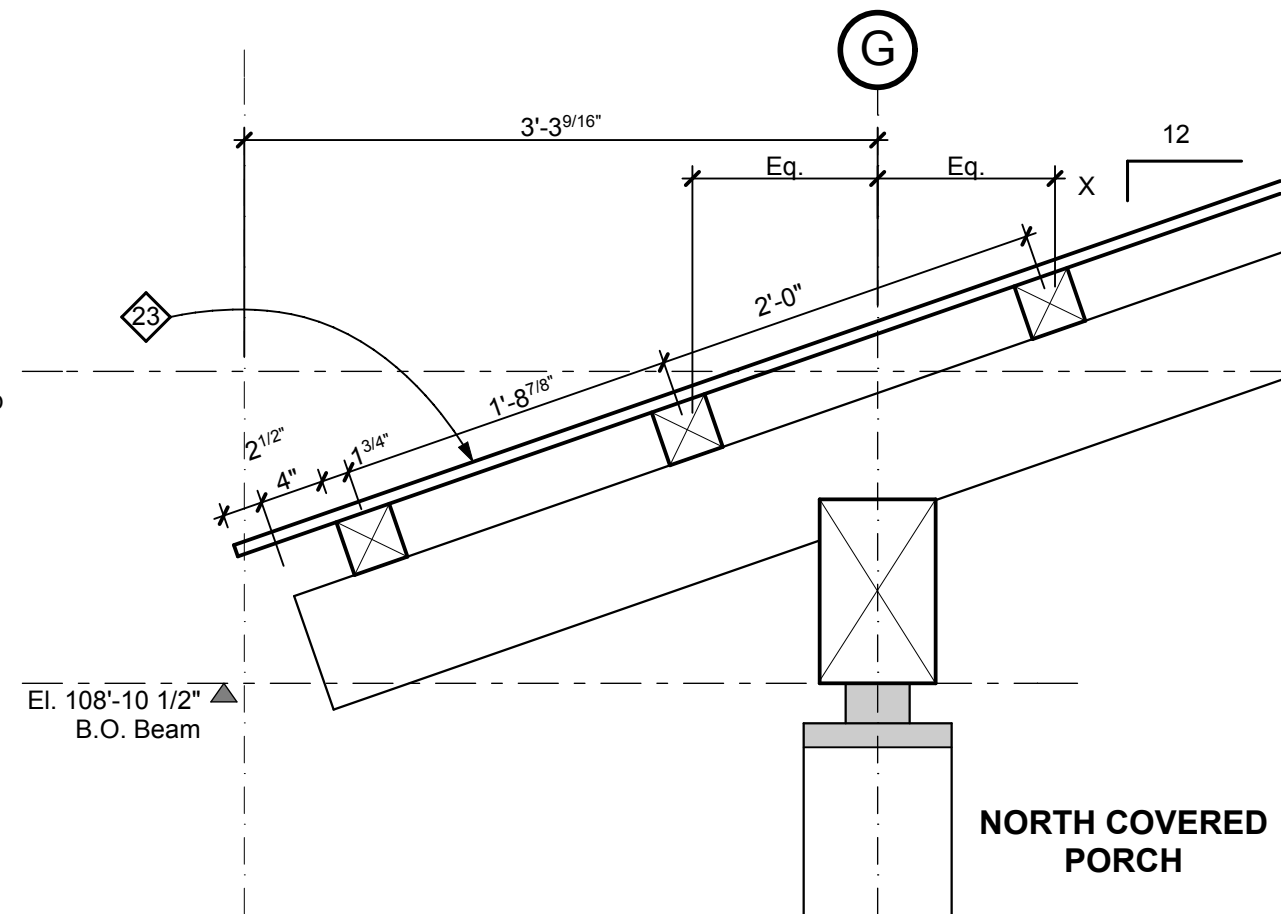

6 Typ. Eave @ South Covered Porch
Scale: 1" = 1'-0"