


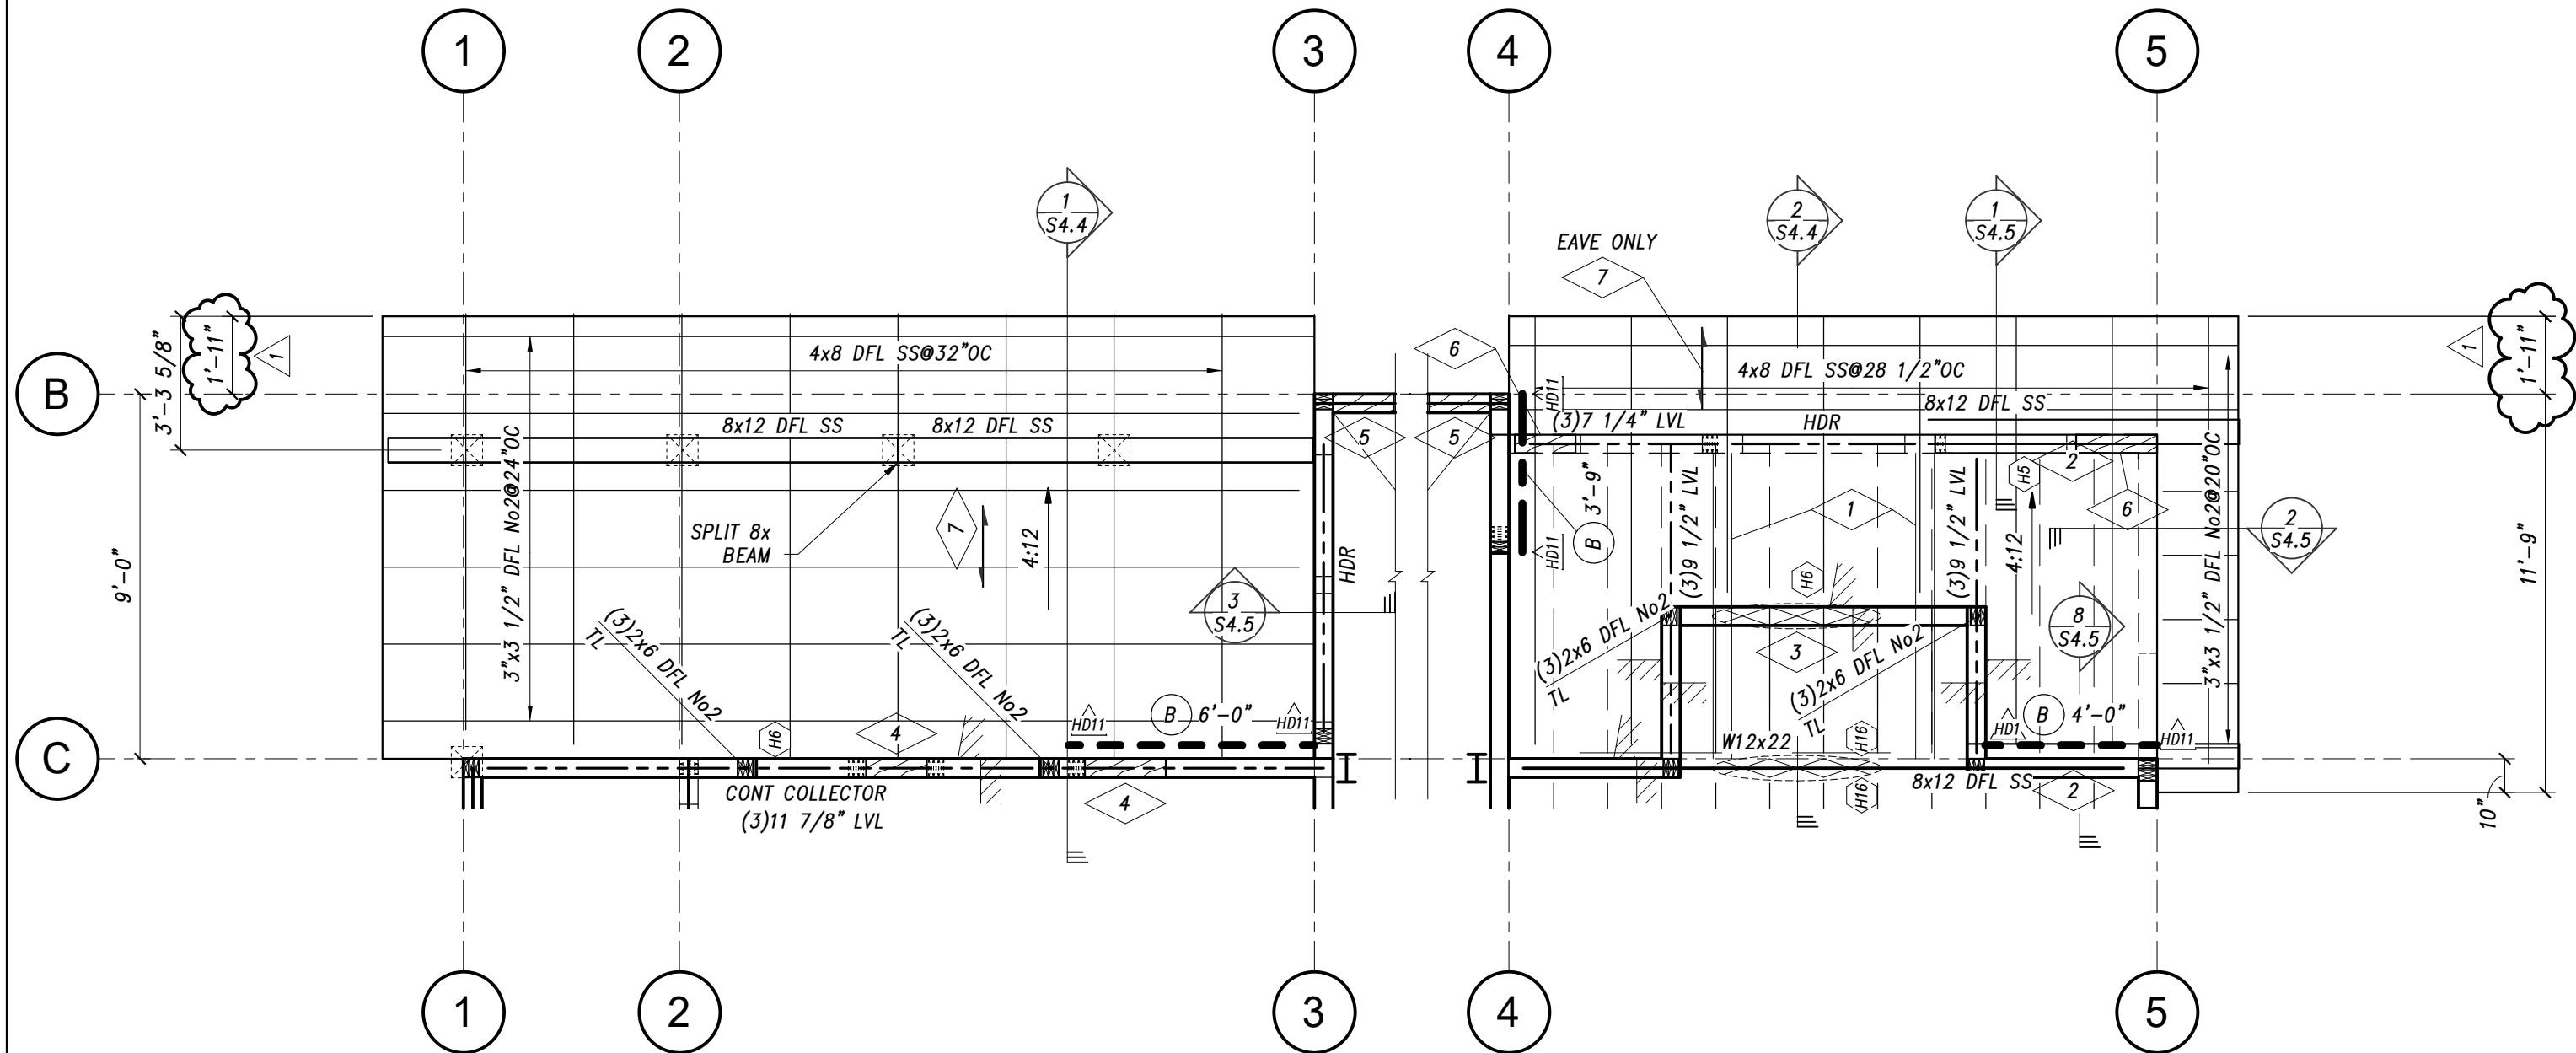

1 PARTIAL LOW ROOF FRAMING PLAN
 1/4" = 1'-0"