

Richardson Residence
5370 West Woodchuck Road
Lot 10, Unit 1, River Meadows Subdivision
Teton County, Wyoming

Ankeny
Architecture
and Design
P.O.Box 11062
Jackson, WY
83002
307.413.0904

Date/Revision:

12.18.18 SD Pricing Set

03.15.19 Revised Pricing

05.01.19 Interiors

05.10.19 Permit

06.28.19 Construction


01.22.20 Rev. 1 Set

Sheet:

A8.4

FireplaceDetails

1405.00 Richardson

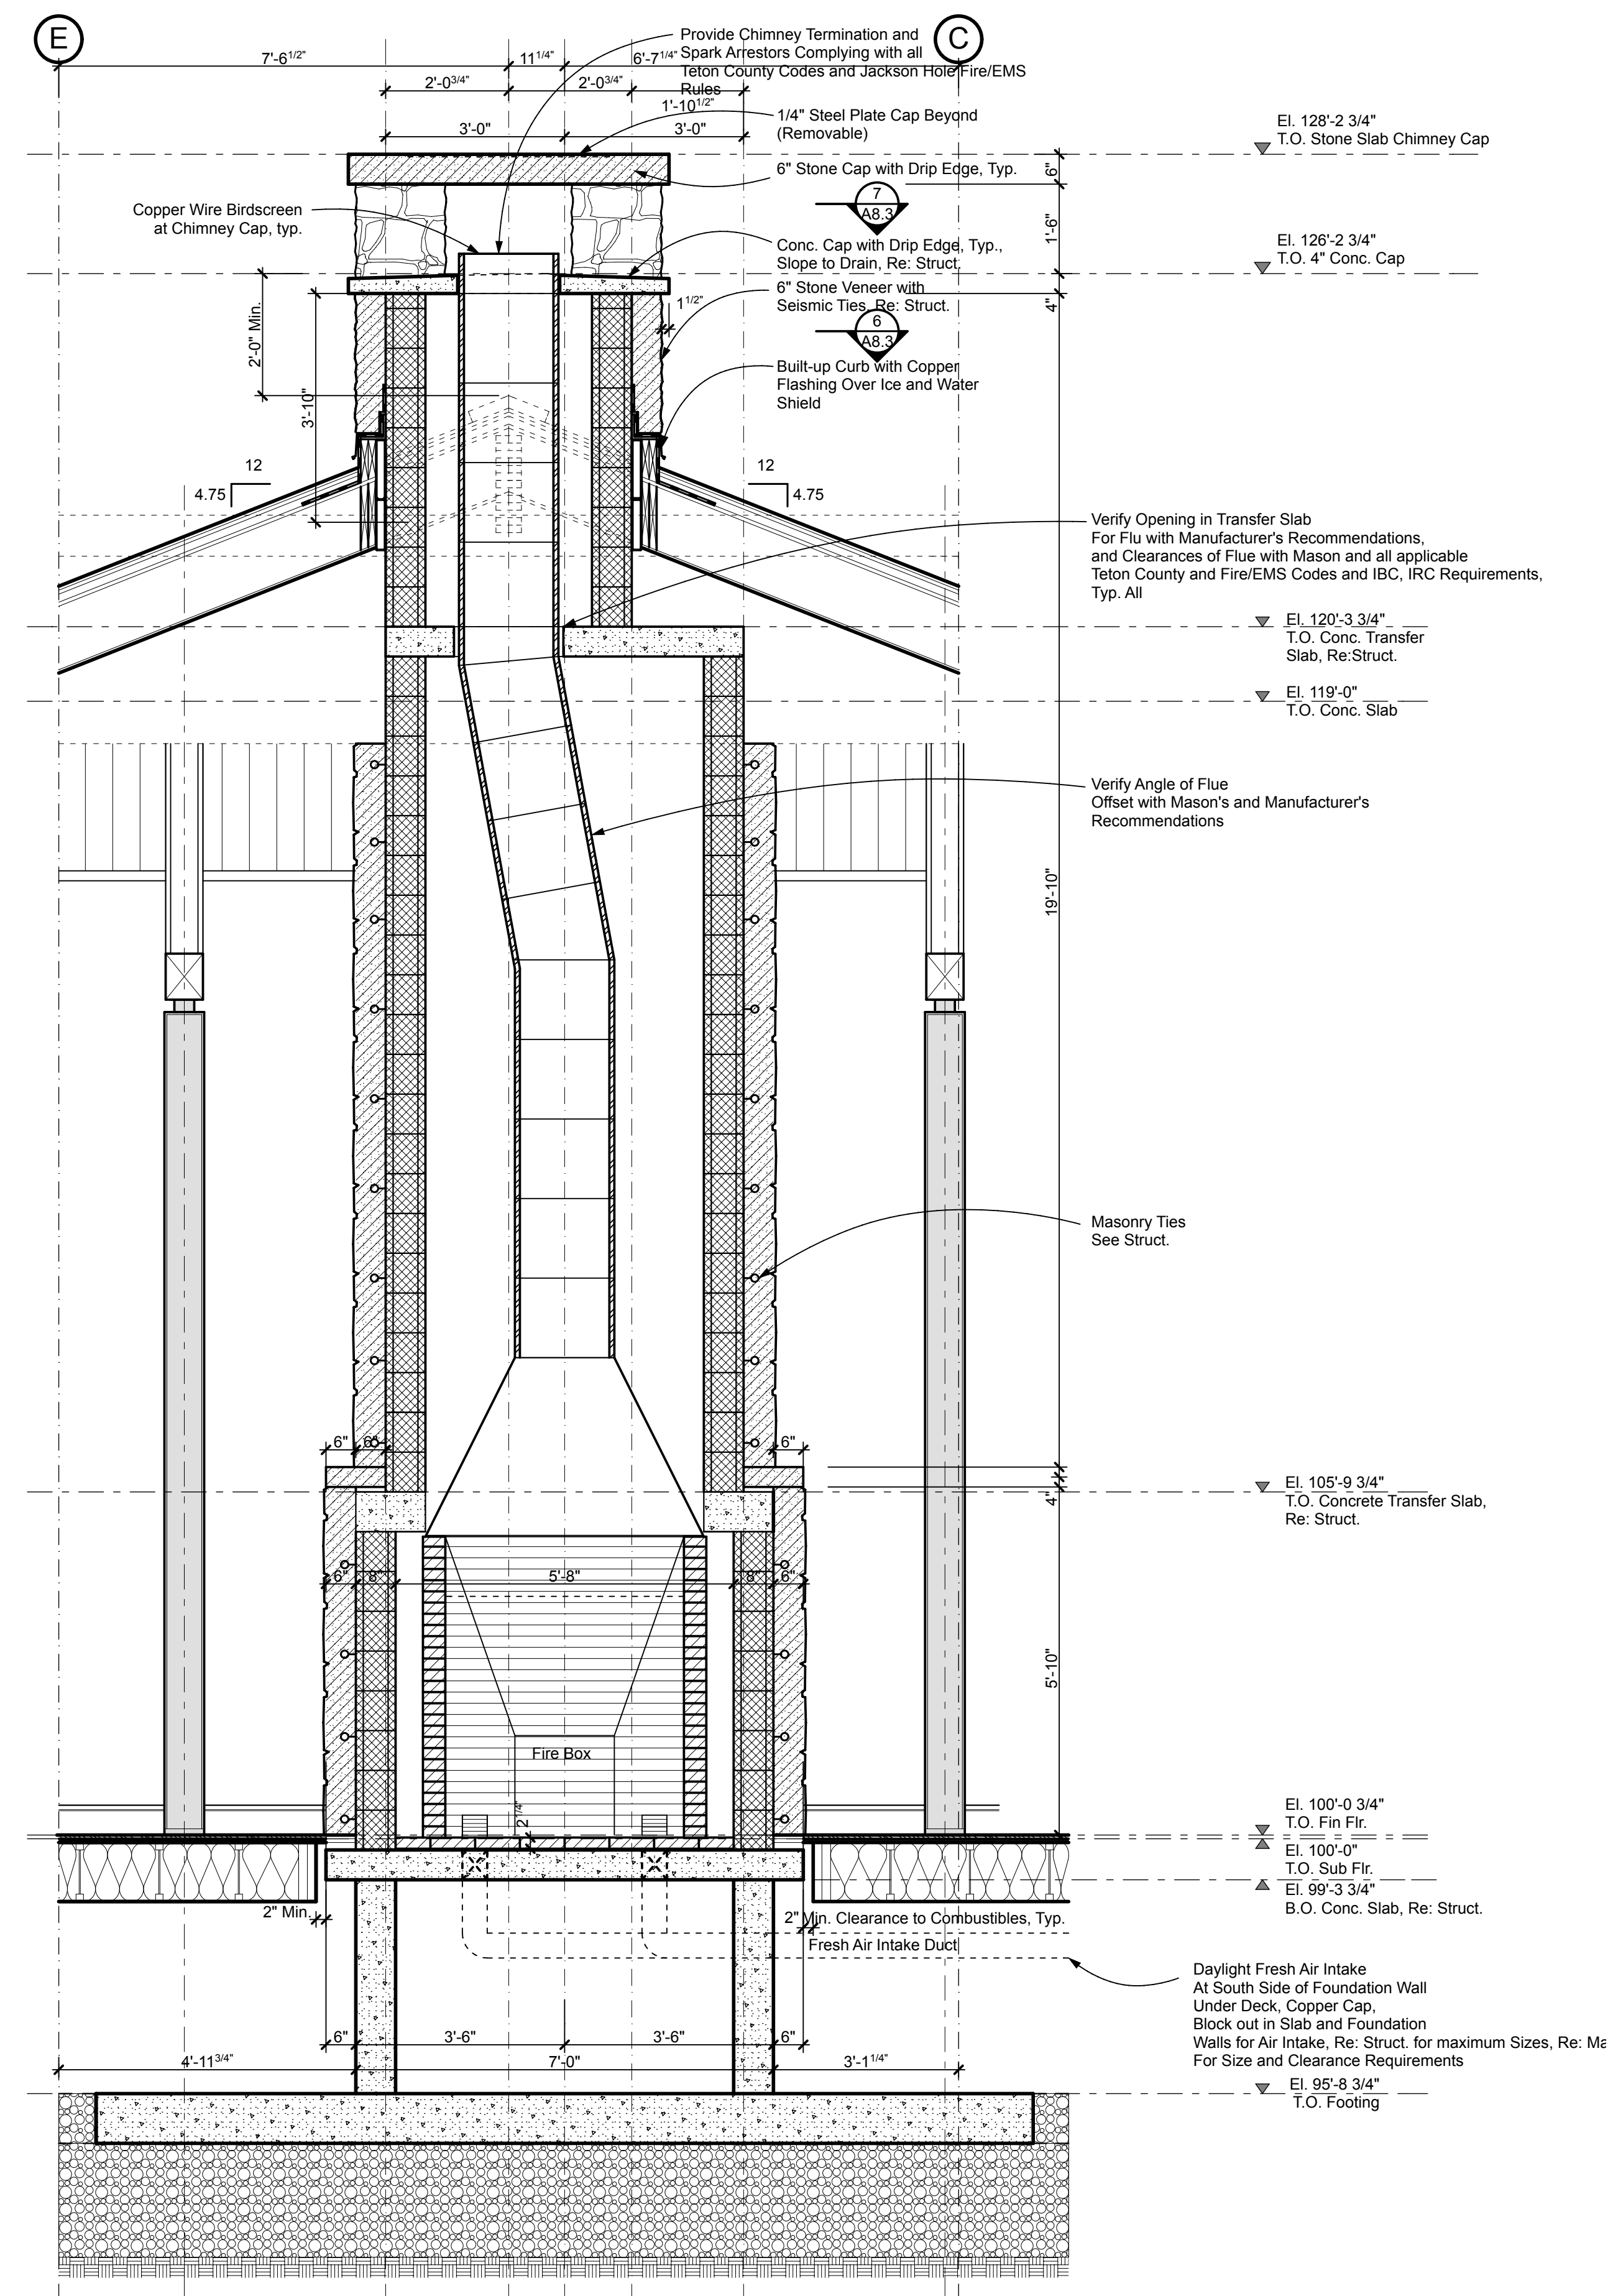

1 Fireplace Section