



THESE DRAWINGS ARE TO BE USED IN CONJUNCTION WITH THE ARCHITECTURAL DRAWINGS ON THE PROJECT TO CLEARLY DEFINE ALL OF THE REQUIREMENTS FOR THE CONSTRUCTION. WHERE CONFLICTS OCCUR CONTACT ARCHITECT FOR CLARIFICATION.


THE STRUCTURAL ENGINEERS SEAL ON THIS DRAWING INDICATES THAT THE INFORMATION SHOWN AND THE CALCULATIONS PERTAINING TO THAT INFORMATION HAVE BEEN PREPARED BY QUALIFIED PEOPLE UNDER THE DIRECTION OF THE ENGINEER-OF-RECORD. THE SEAL DOES NOT IMPLY RESPONSIBILITY FOR INFORMATION NOT SHOWN ON THIS DRAWING AND SUCH RESPONSIBILITY IS SPECIFICALLY DISCLAIMED. ON PHASED PROJECTS, DRAWINGS THAT ARE ISSUED BUT NOT SEALED SHALL BE CONSIDERED TO BE PRELIMINARY IN NATURE AND ARE ISSUED FOR INFORMATION ONLY.

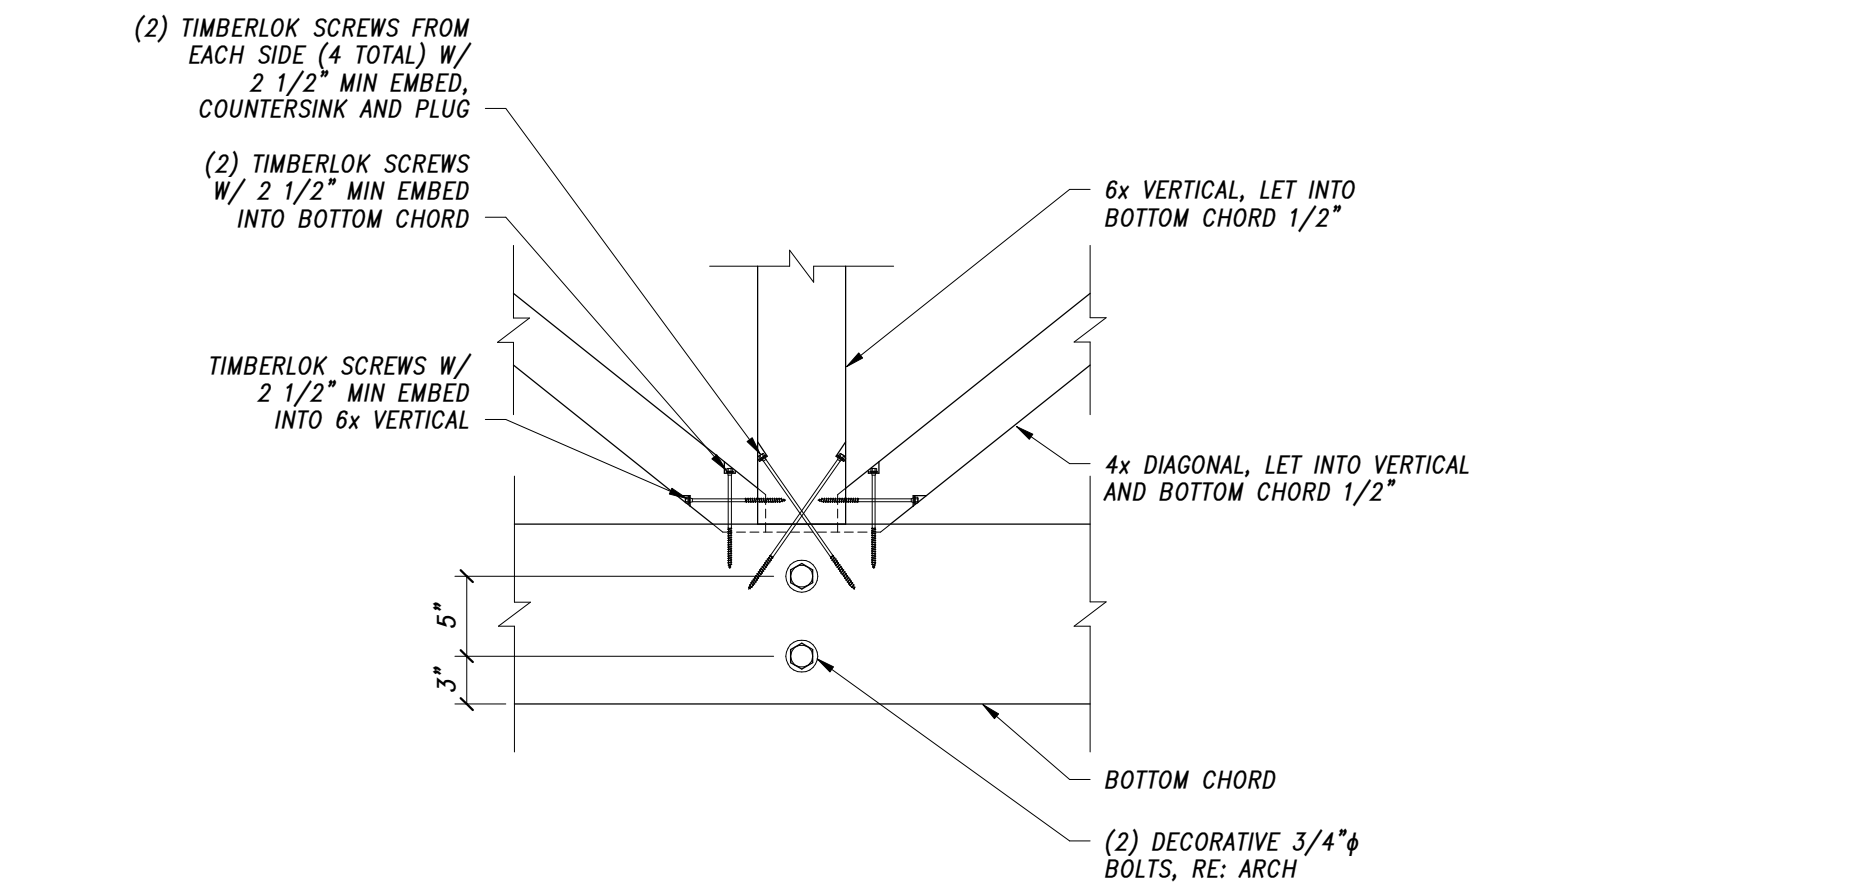


5 TRUSS CONNECTION DETAIL
1" = 1'-0"

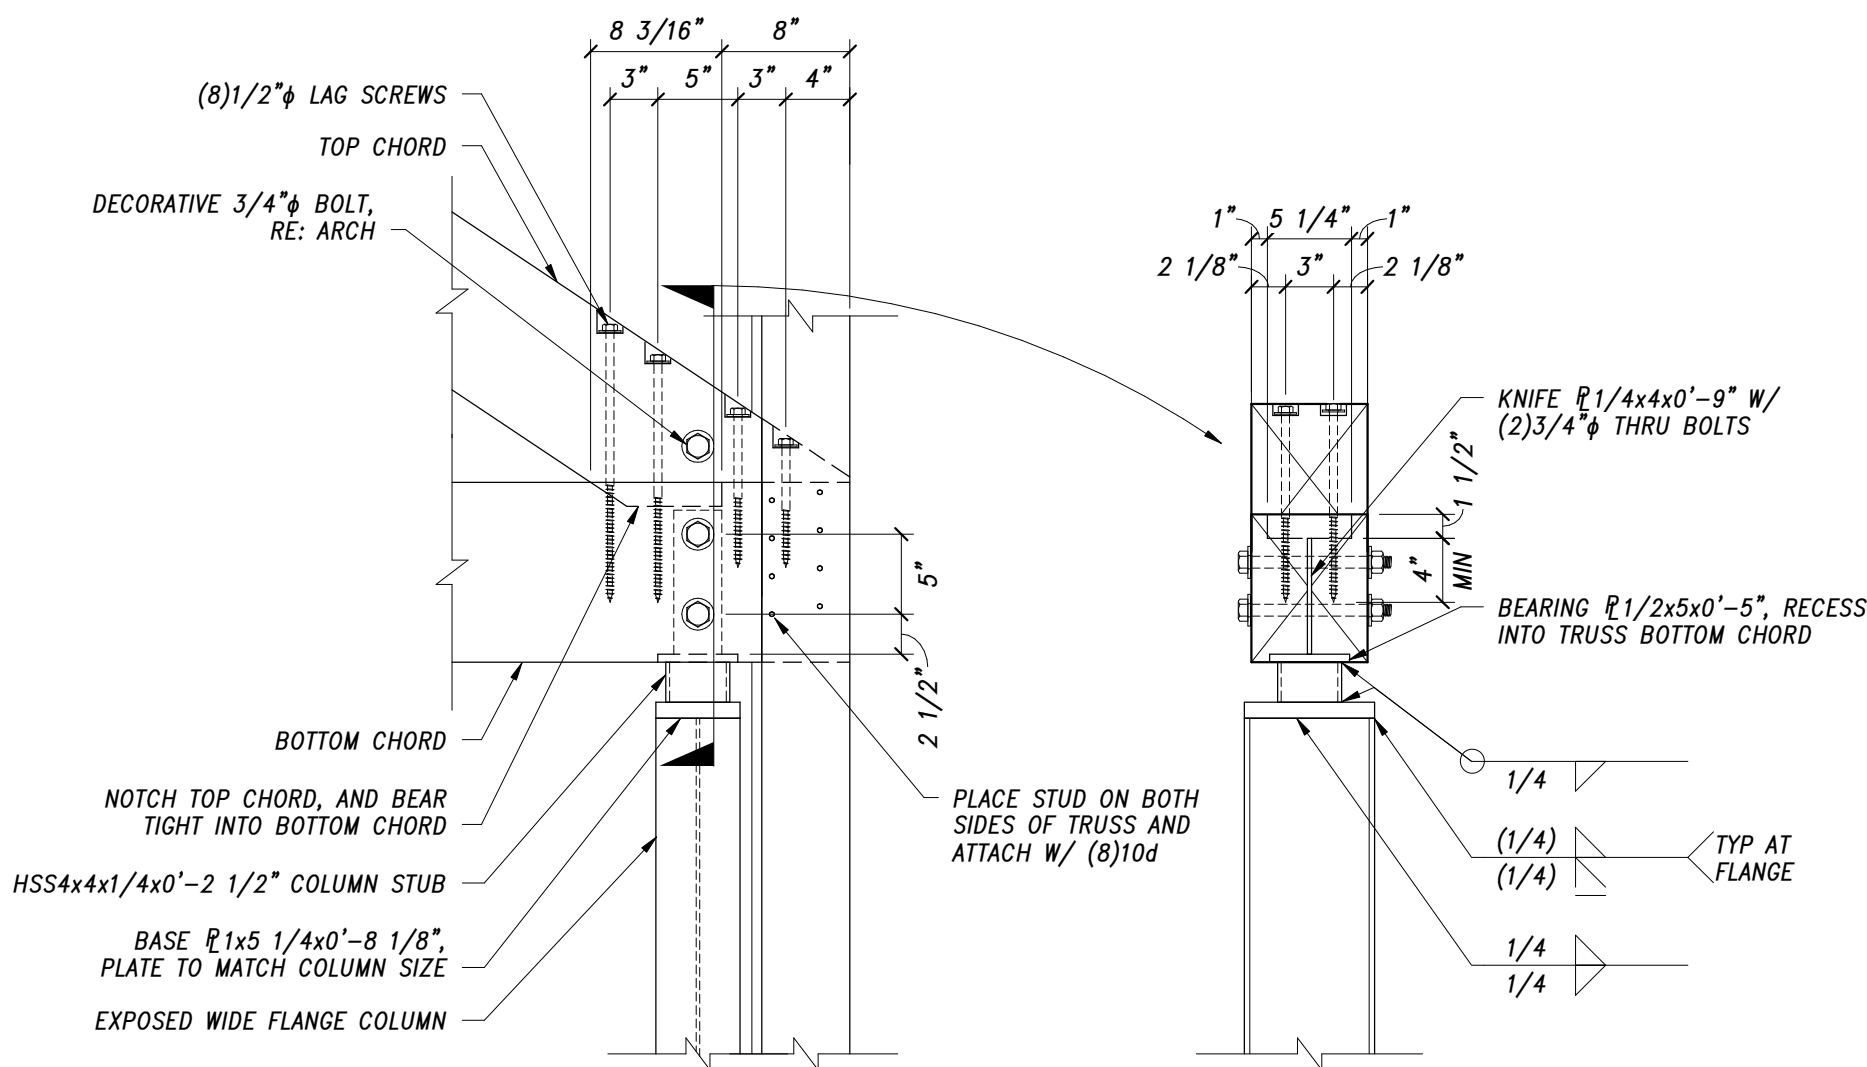


4 TRUSS TO COLUMN CONNECTION
1" = 1'-0"

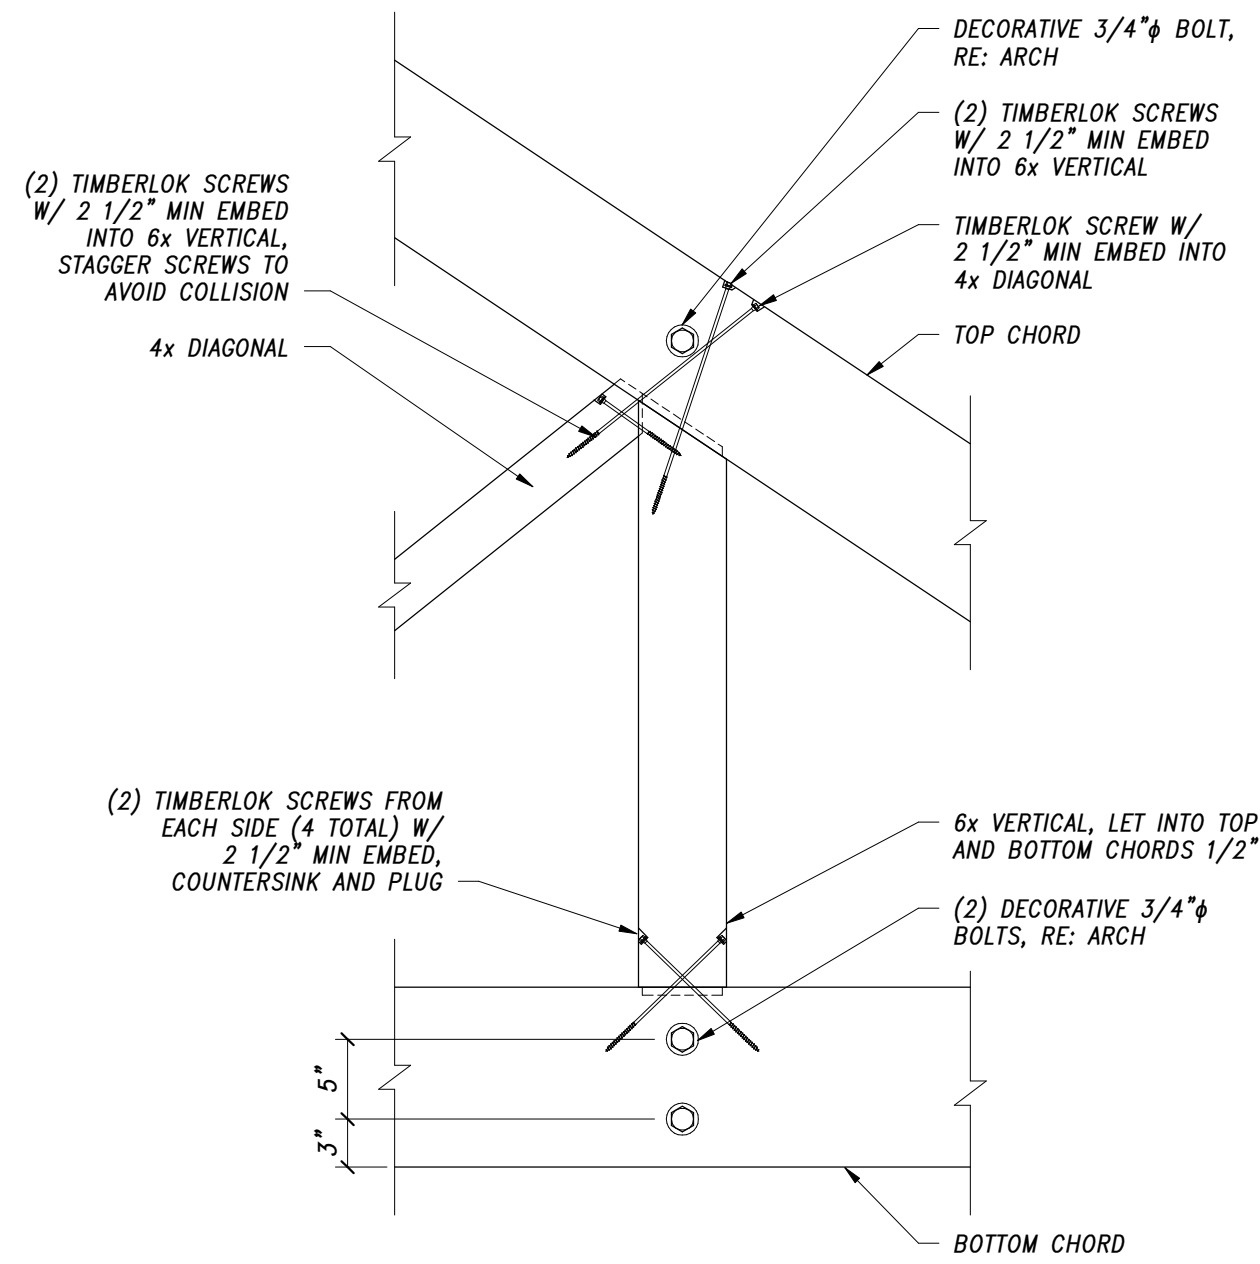

3 TRUSS CONNECTION DETAIL
1" = 1'-0"

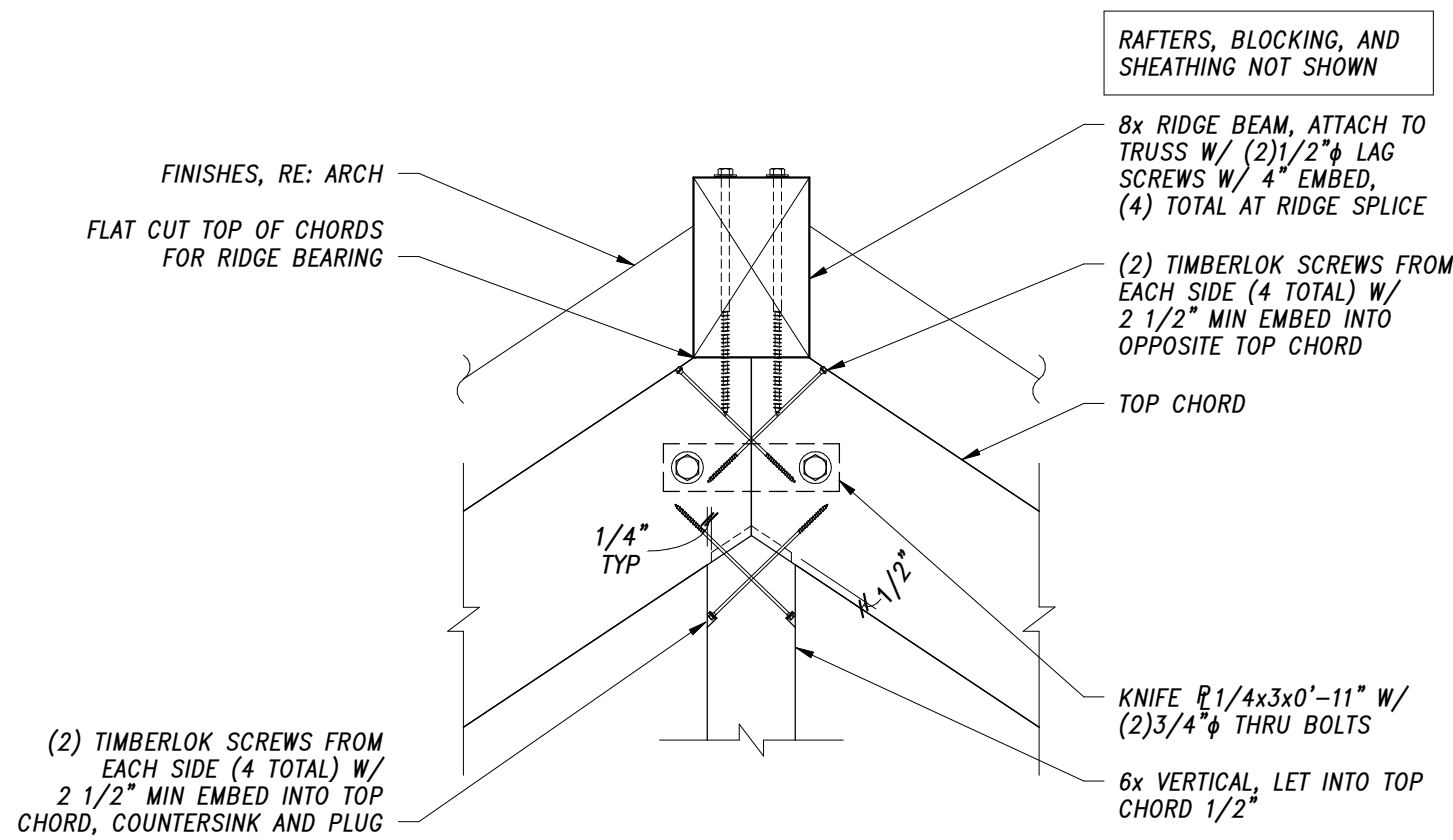

2 TIMBER TRUSS RIDGE DETAIL
1" = 1'-0"

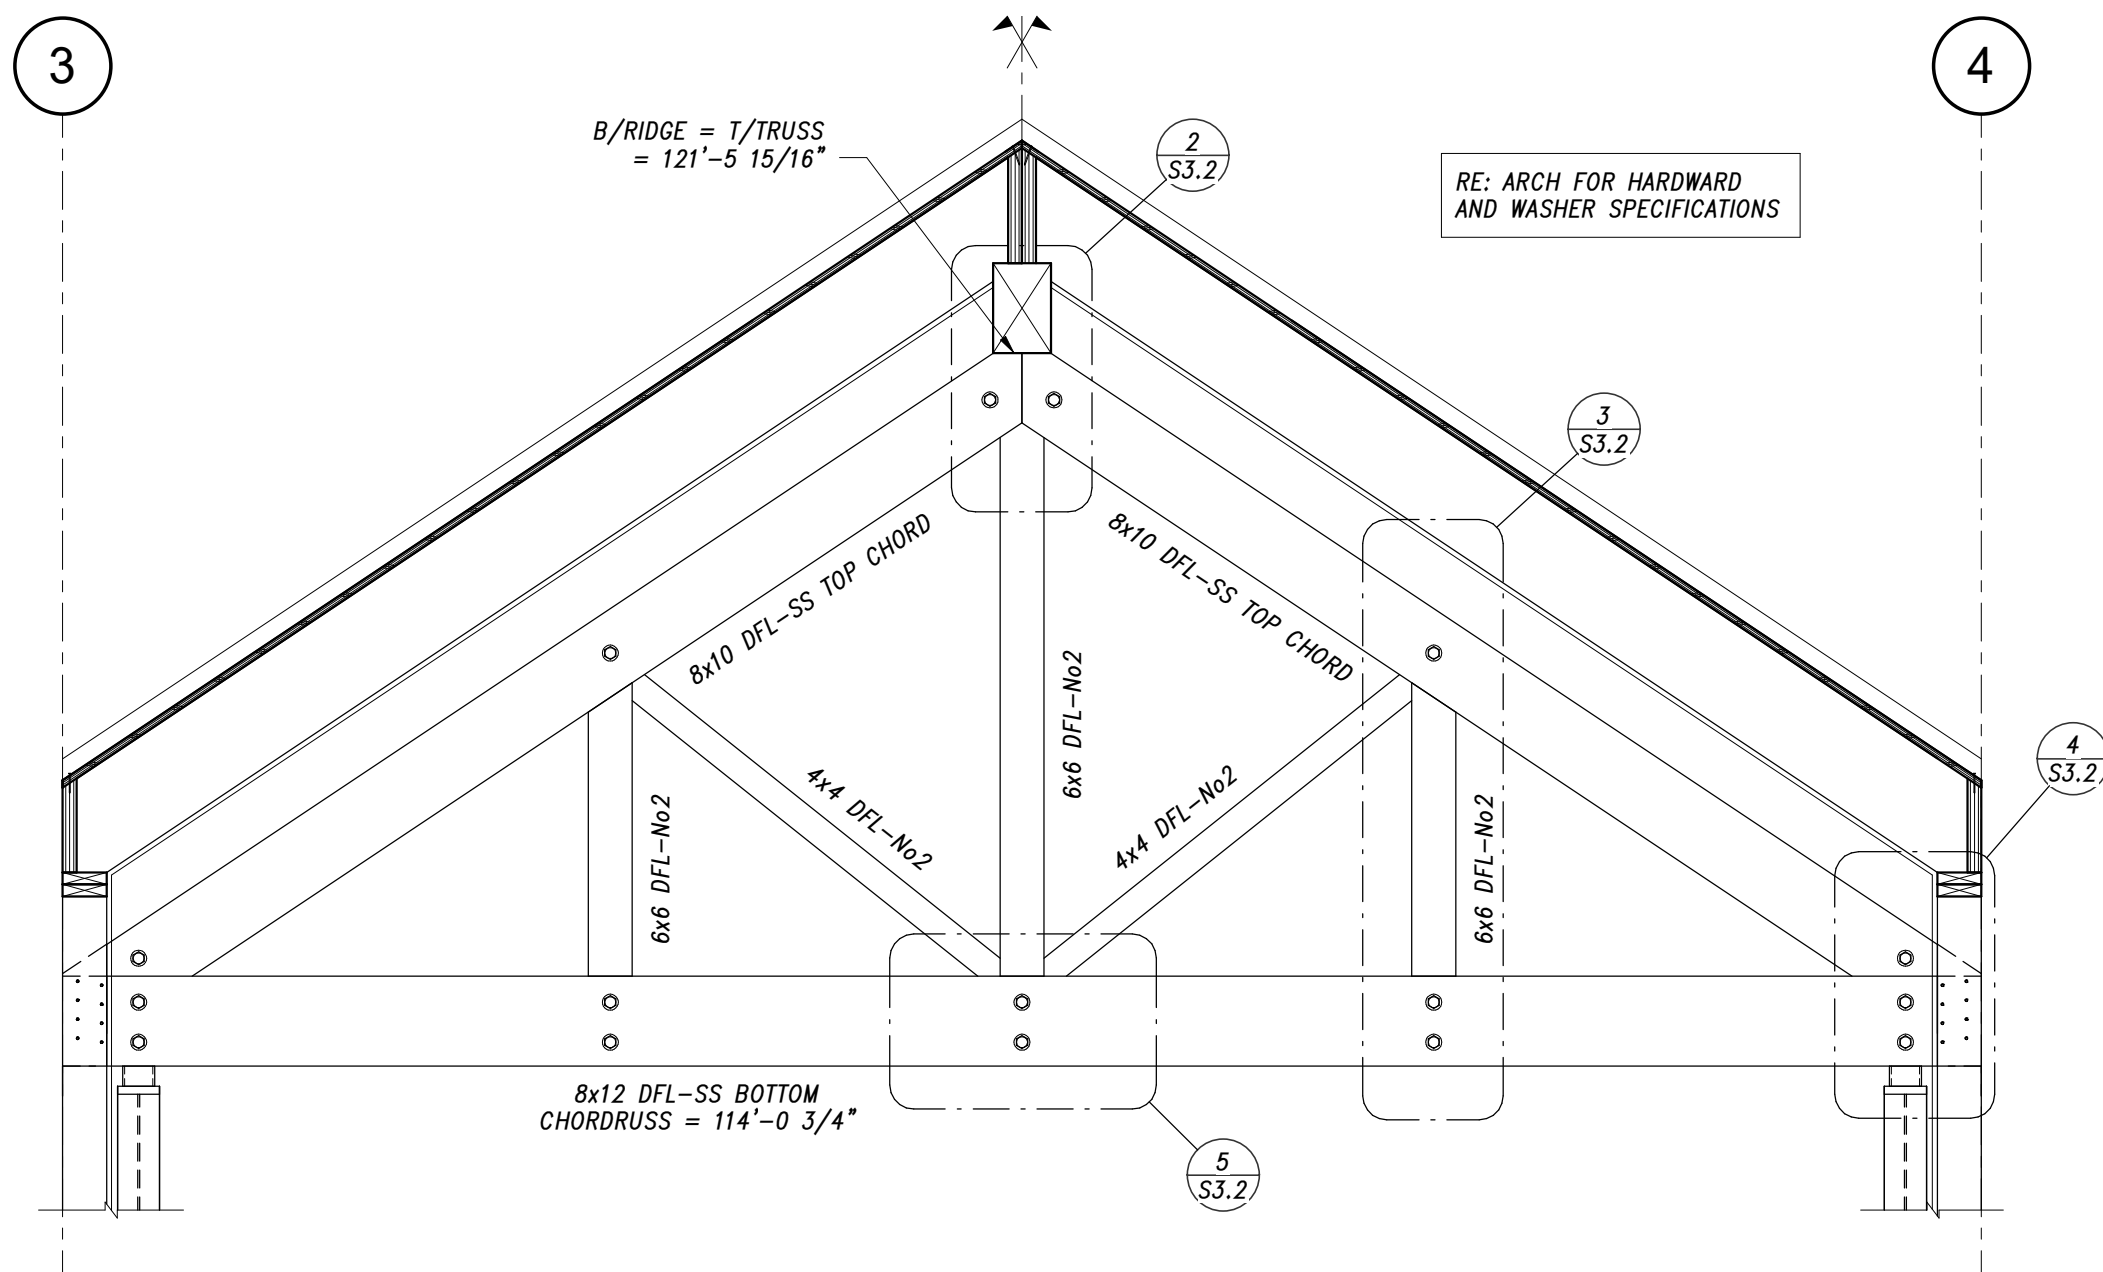

1 GREAT ROOM TRUSS ELEVATION
1/2" = 1'-0"

ALL EXPOSED BOLTS TO
BE UNCOATED BARE
A307 STEEL, RE: ARCH

Richardson Residence
5370 West Woodchuck Road
Lot 10, Unit 1, River Meadows Subdivision
Teton County, Wyoming

Ankeny
Architecture
And Design
P.O. Box 11062
Jackson, WY 83002
307.413.0904

KL&A
Engineers & Builders
1717 Main Street, Suite 100
Jackson, Wyoming 83001
P: (307) 413-0904 F: (307) 413-0905
Burlington, VT • Colorado, CO • Idaho, ID • Utah, UT

©2019
KL&A, INC

Date/Revision:

PERMIT SET 05.10.2019

CONST. 06.28.2019

REVISION 1 08.23.2019

Sheet:

S3.2

INTERIOR TRUSS

M0012

THE STRUCTURAL ENGINEERS SEAL ON THIS DRAWING INDICATES THAT THE INFORMATION SHOWN AND THE CALCULATIONS PERTAINING TO THAT INFORMATION HAVE BEEN PREPARED BY QUALIFIED PEOPLE UNDER THE DIRECTION OF THE ENGINEER-OF-RECORD. THE SEAL DOES NOT IMPLY RESPONSIBILITY FOR ANY INFORMATION NOT SHOWN ON THIS DRAWING AND SUCH RESPONSIBILITY IS SPECIFICALLY DISCLAIMED. REPHASED PROJECTS, DRAWINGS THAT ARE ISSUED BUT NOT SEALED SHALL BE PRELIMINARY IN NATURE AND ARE ISSUED FOR INFORMATION ONLY.



40012